

Sliding Wardrobe

Drawer

Drawer

Wardrobe

B

C

Drawer

Drawer

M. Bed room

A

a

A


C. Bed

400 [1'-4"]


350 [1'-2"]

2523 [8'-3"]


62 [2"]

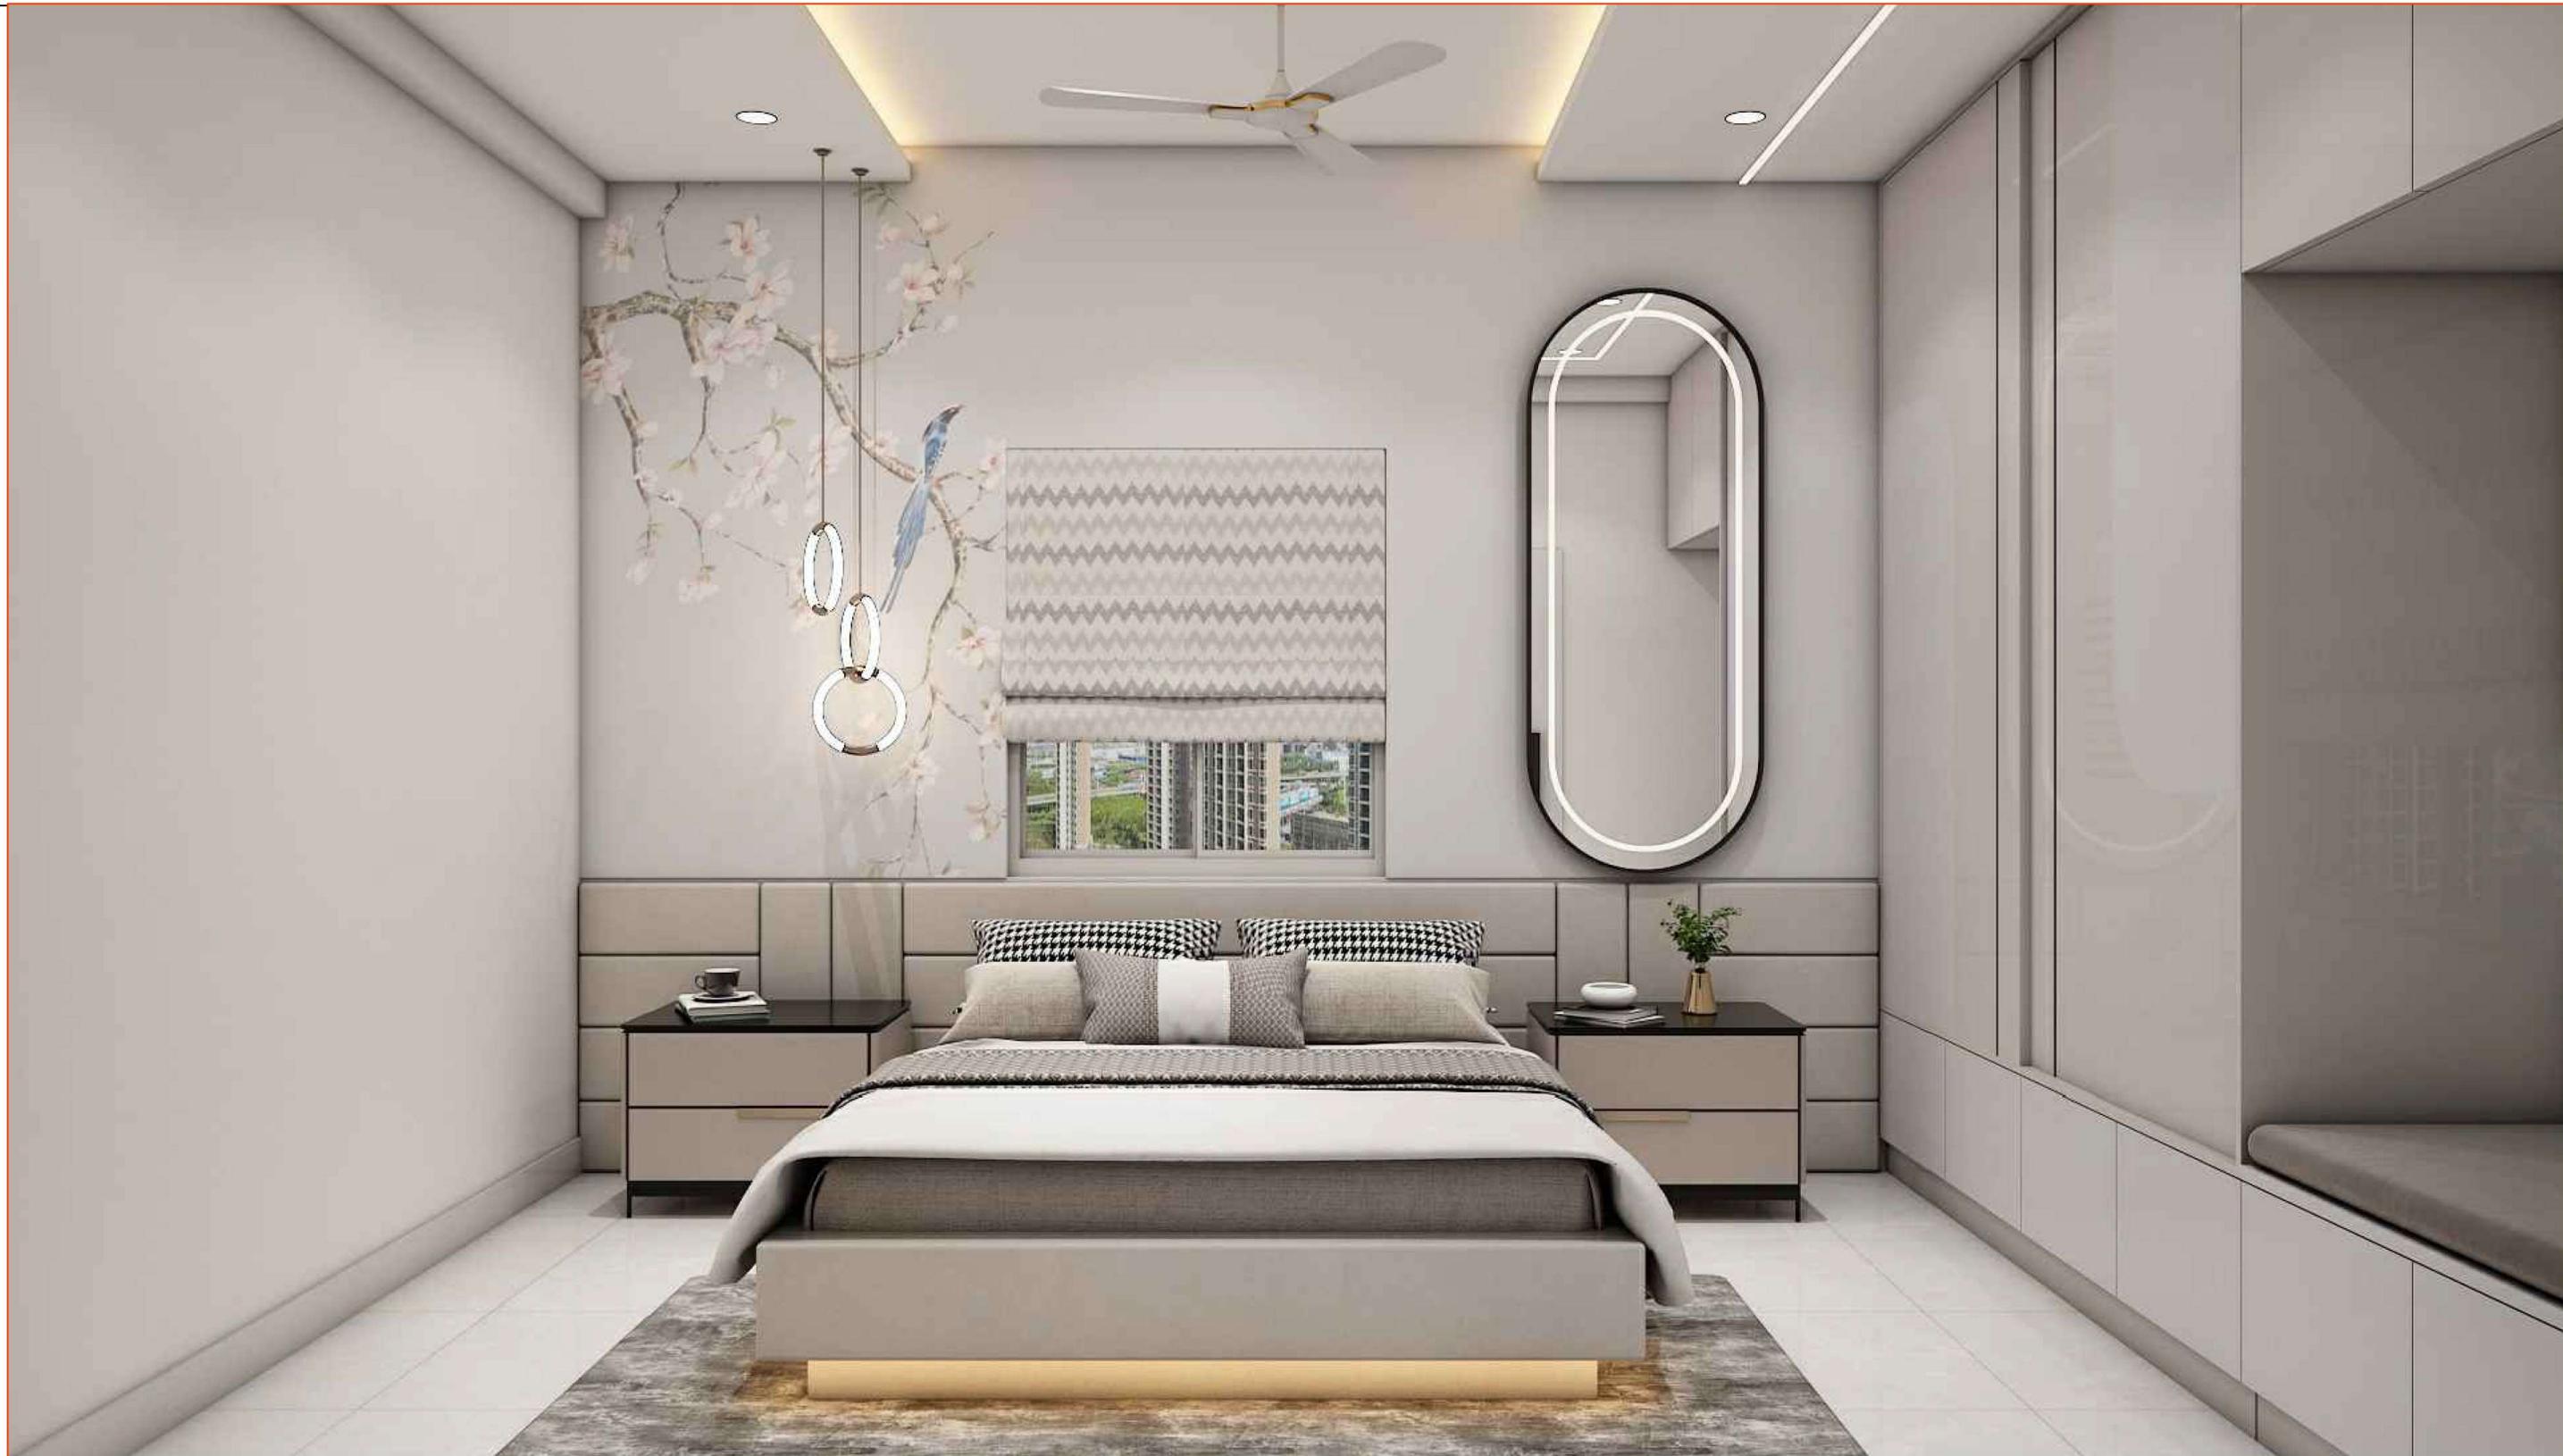



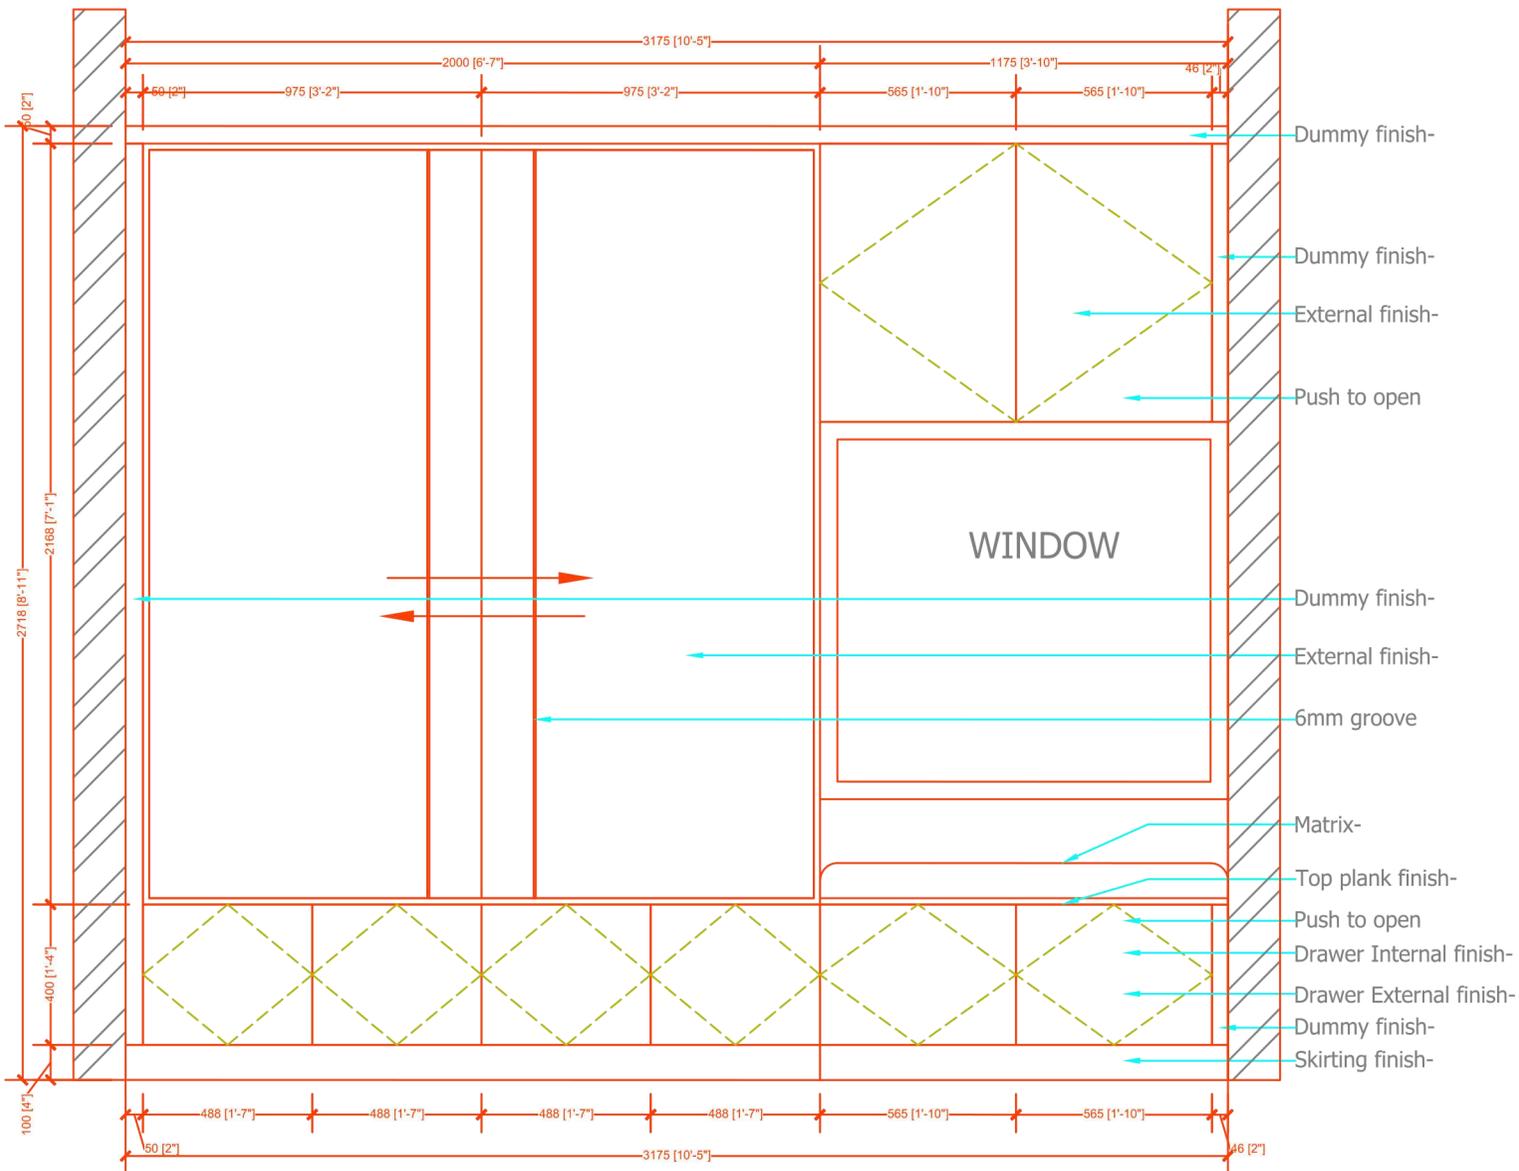


MBR Sliding wardrobe External elevation @ B

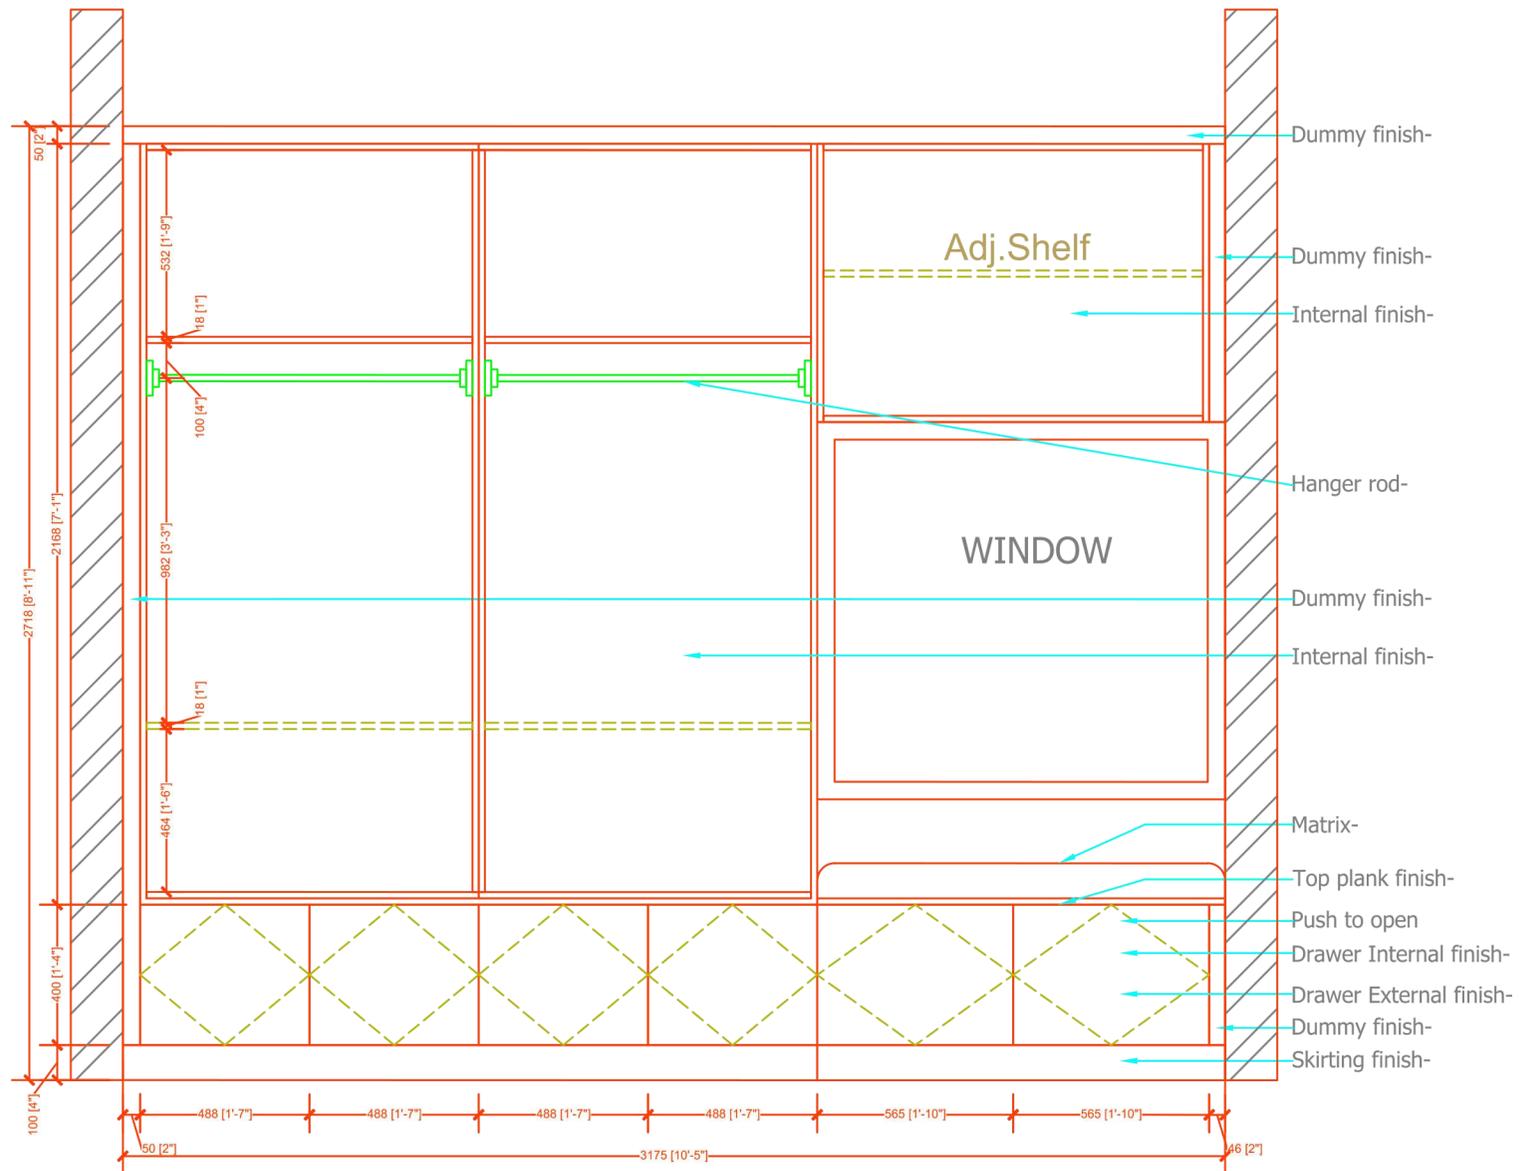


MBR Sliding wardrobe Internal elevation @ B




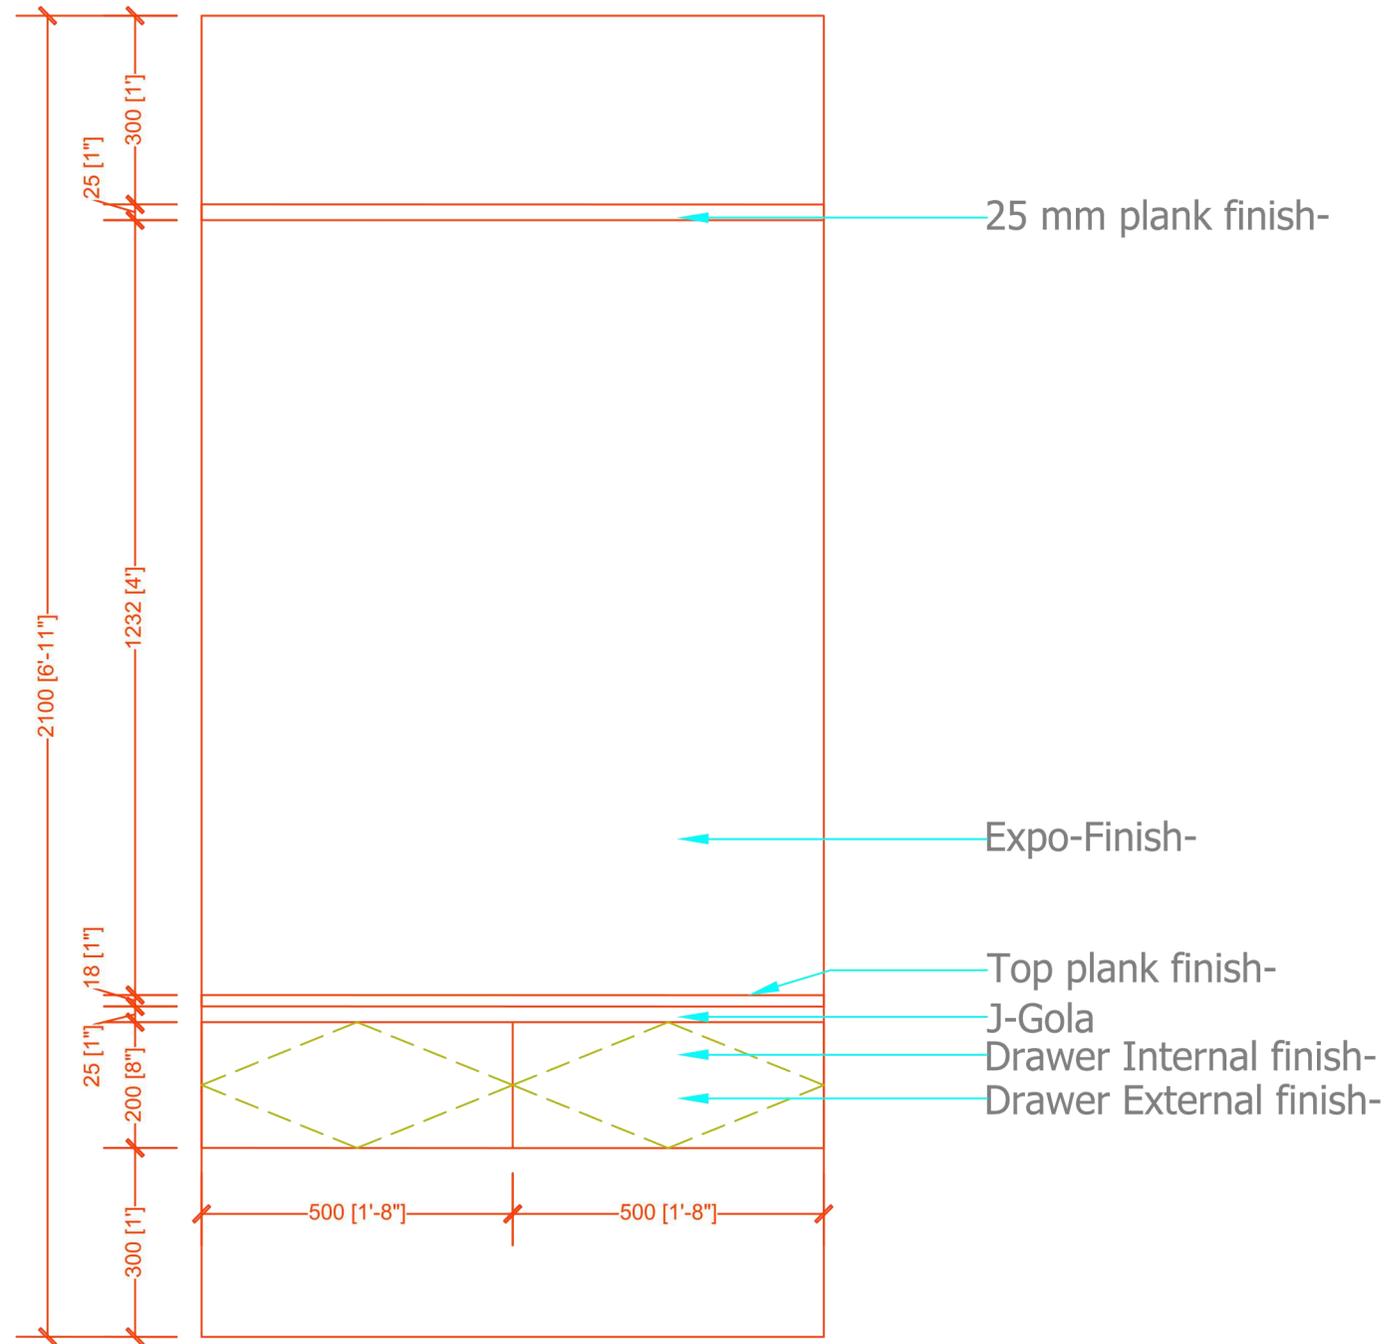

MBR Tv unit elevation @ C

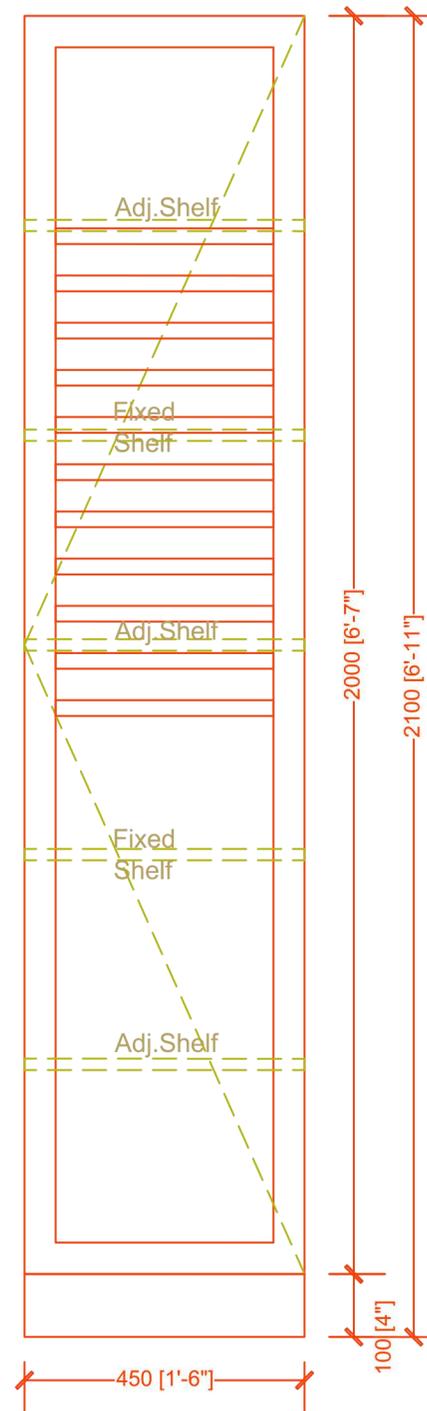

MBR Dressing room elevation @ D

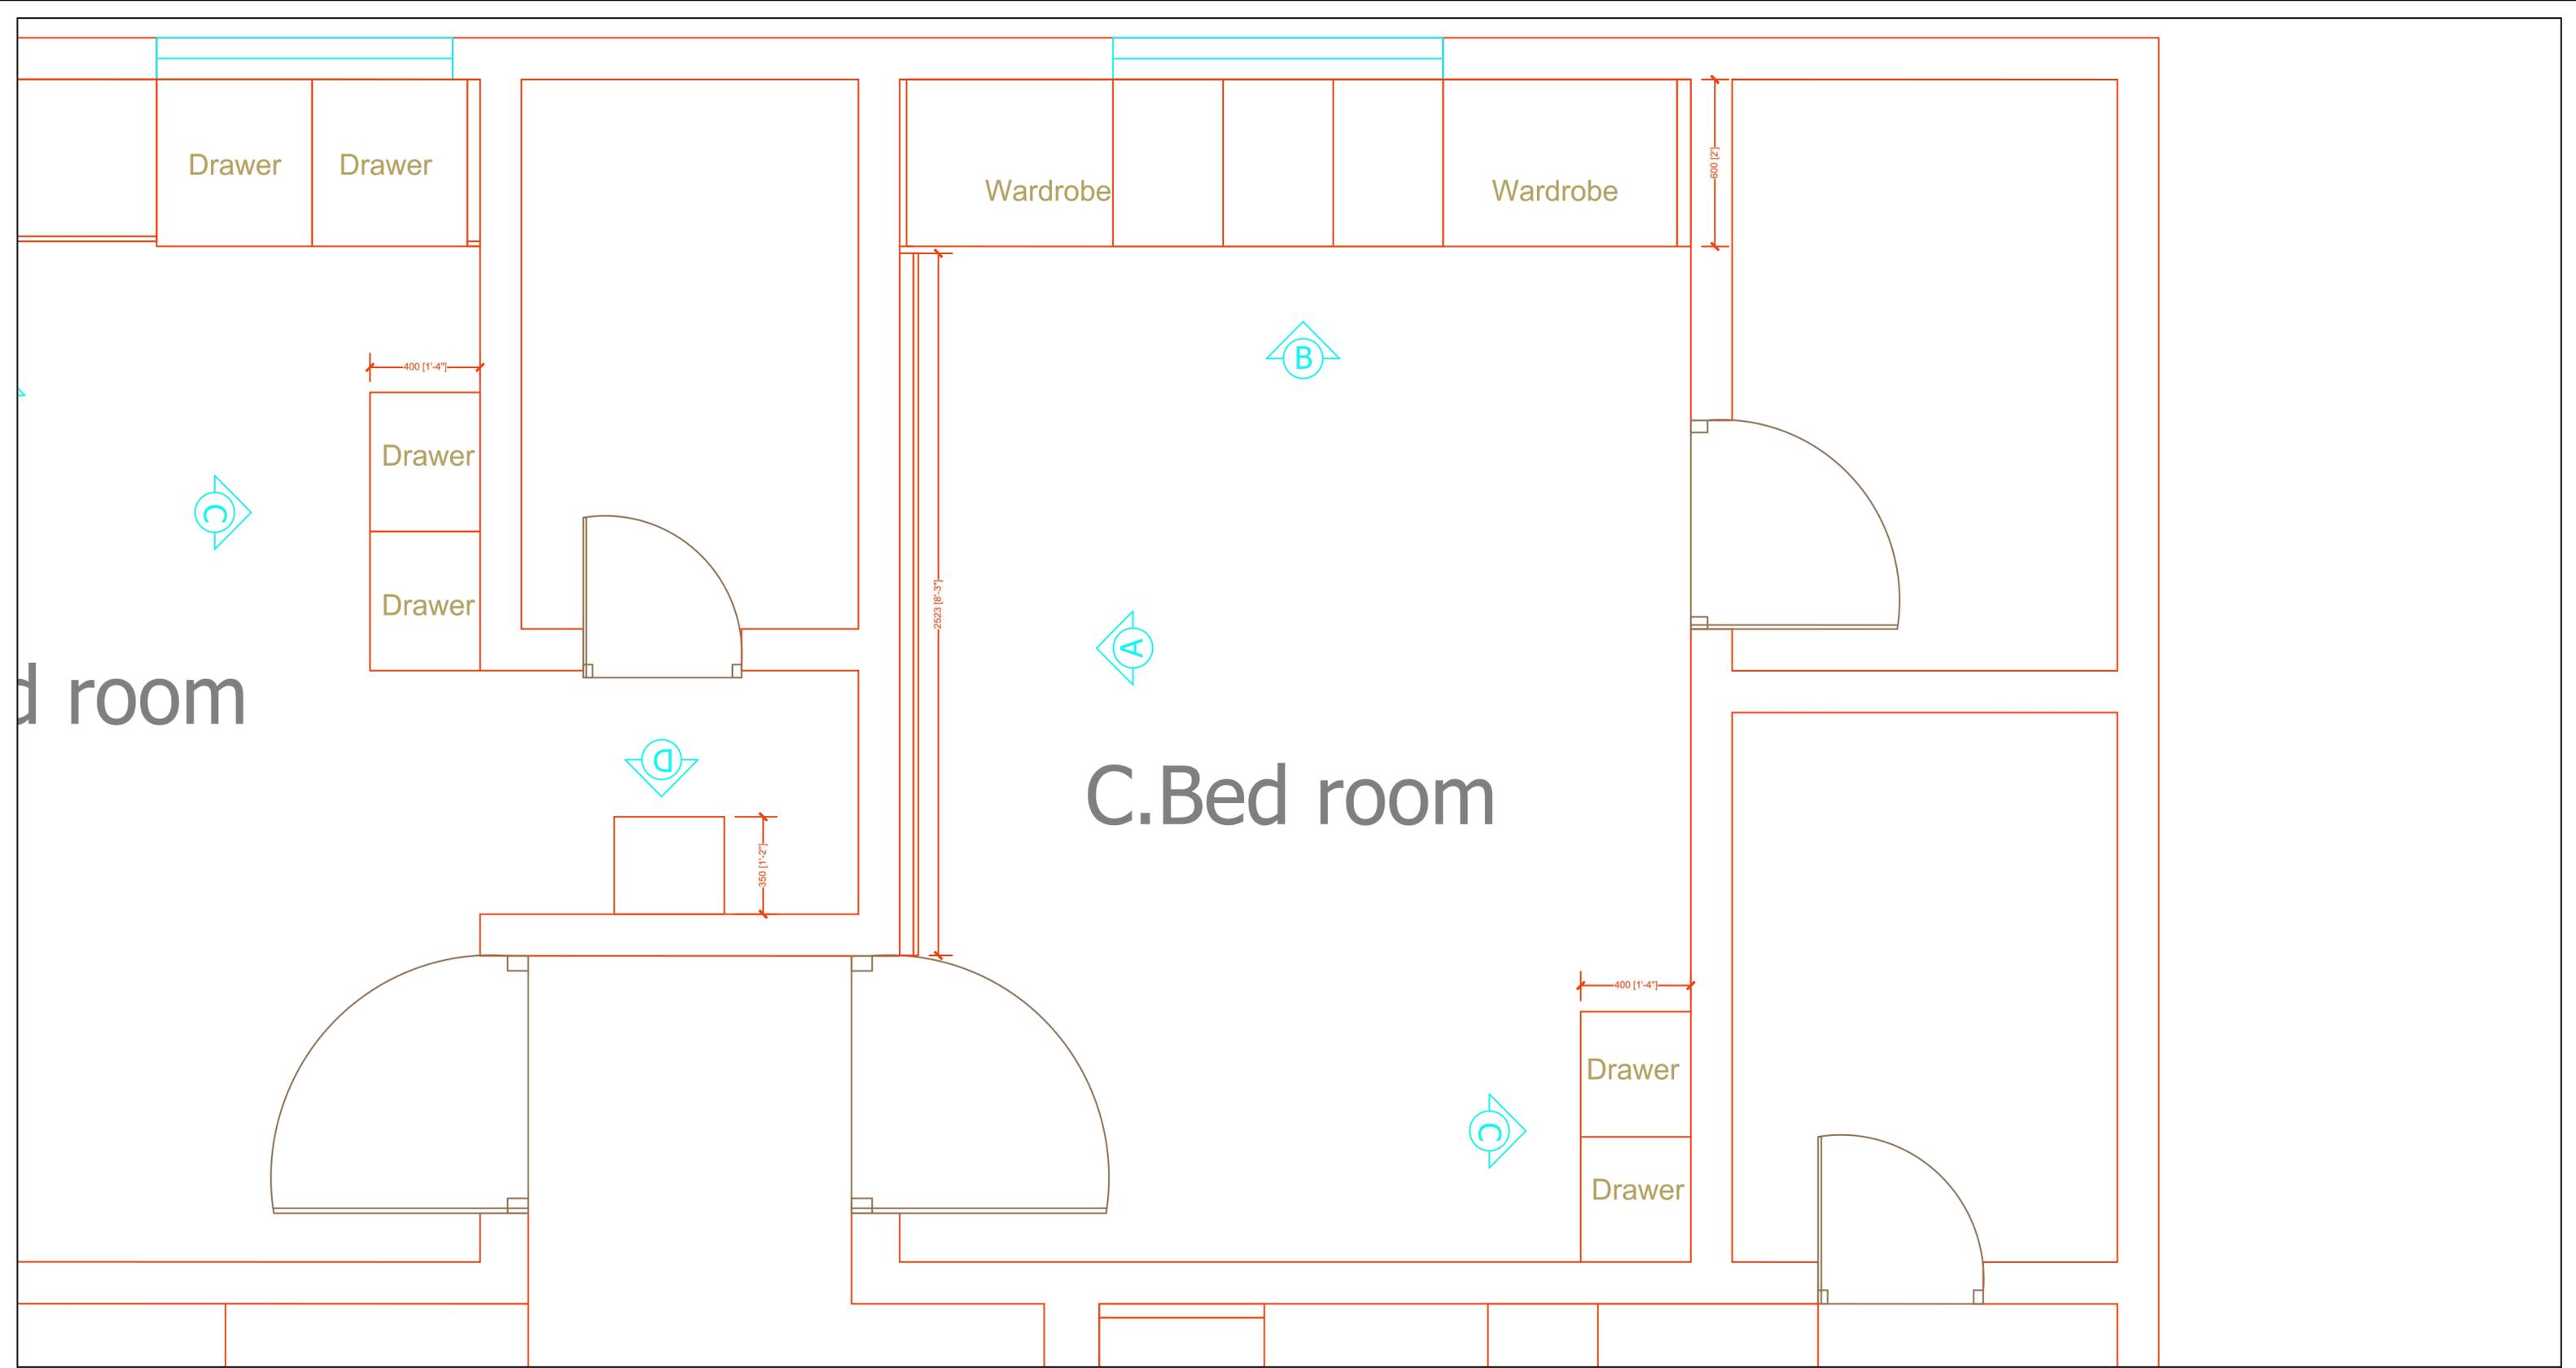

Drawer

Drawer

Wardrobe

Wardrobe

Drawer


Drawer

C. Bed room


Drawer

Drawer

d room

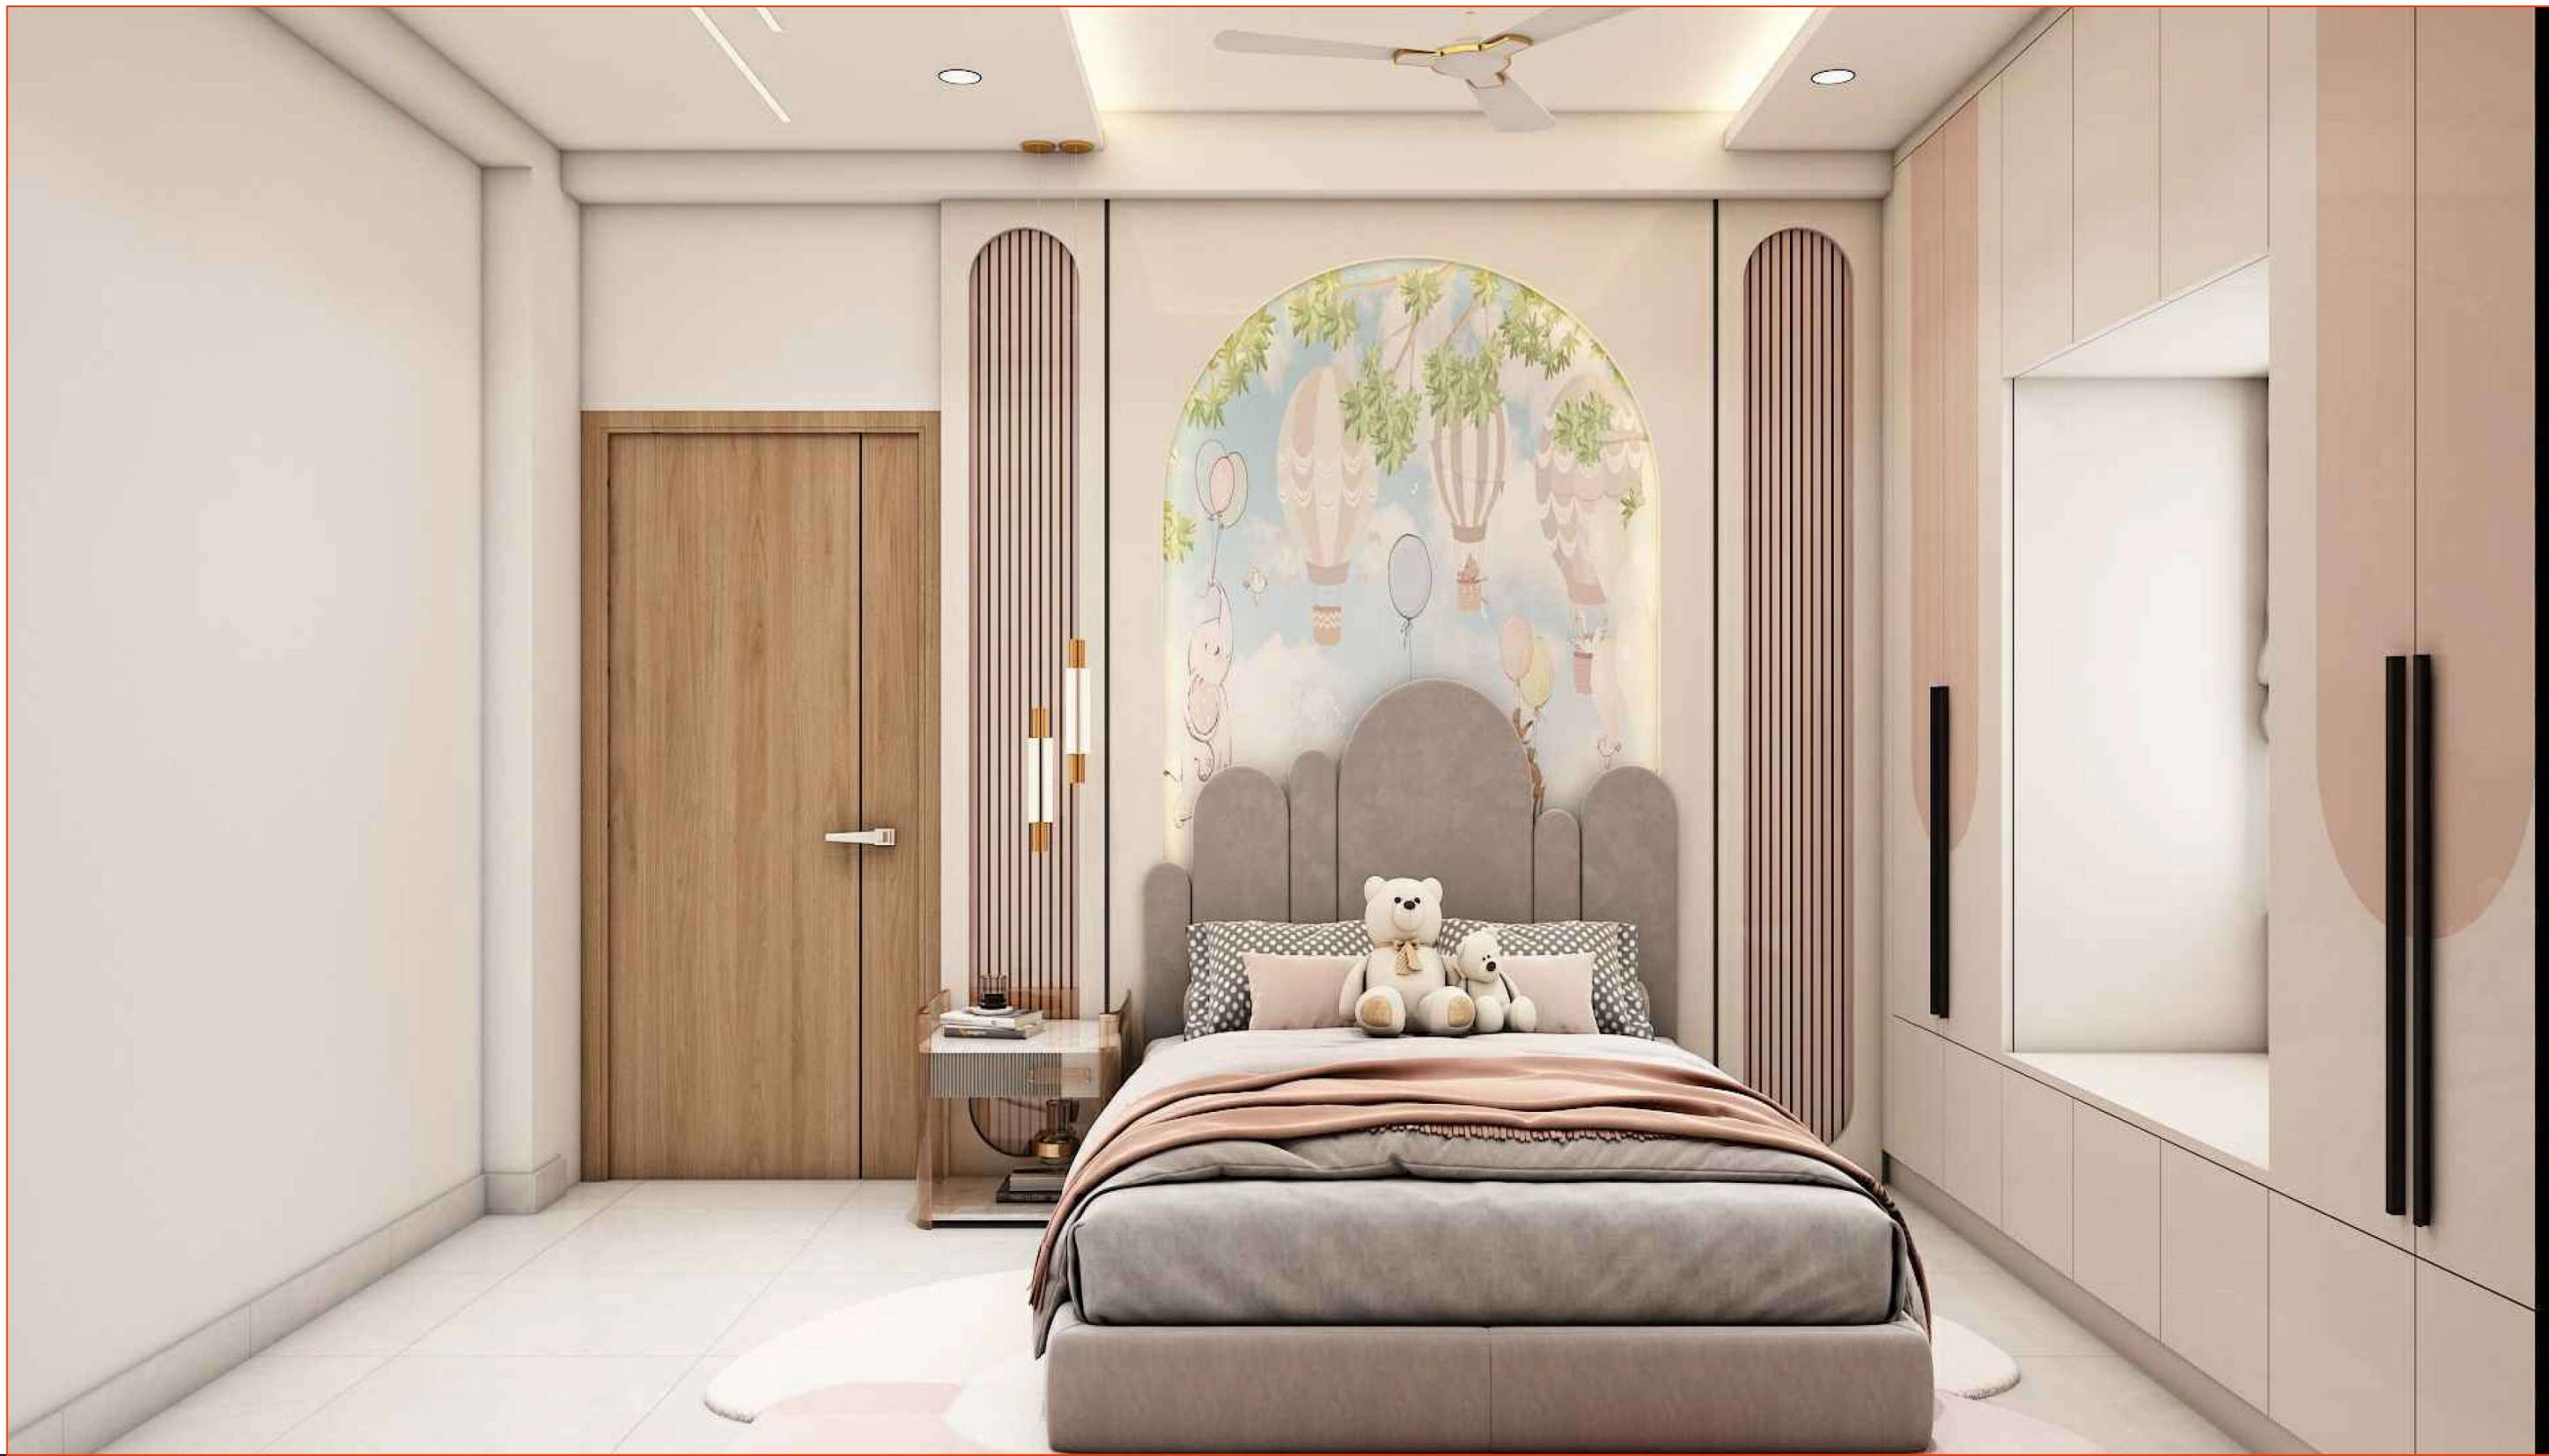




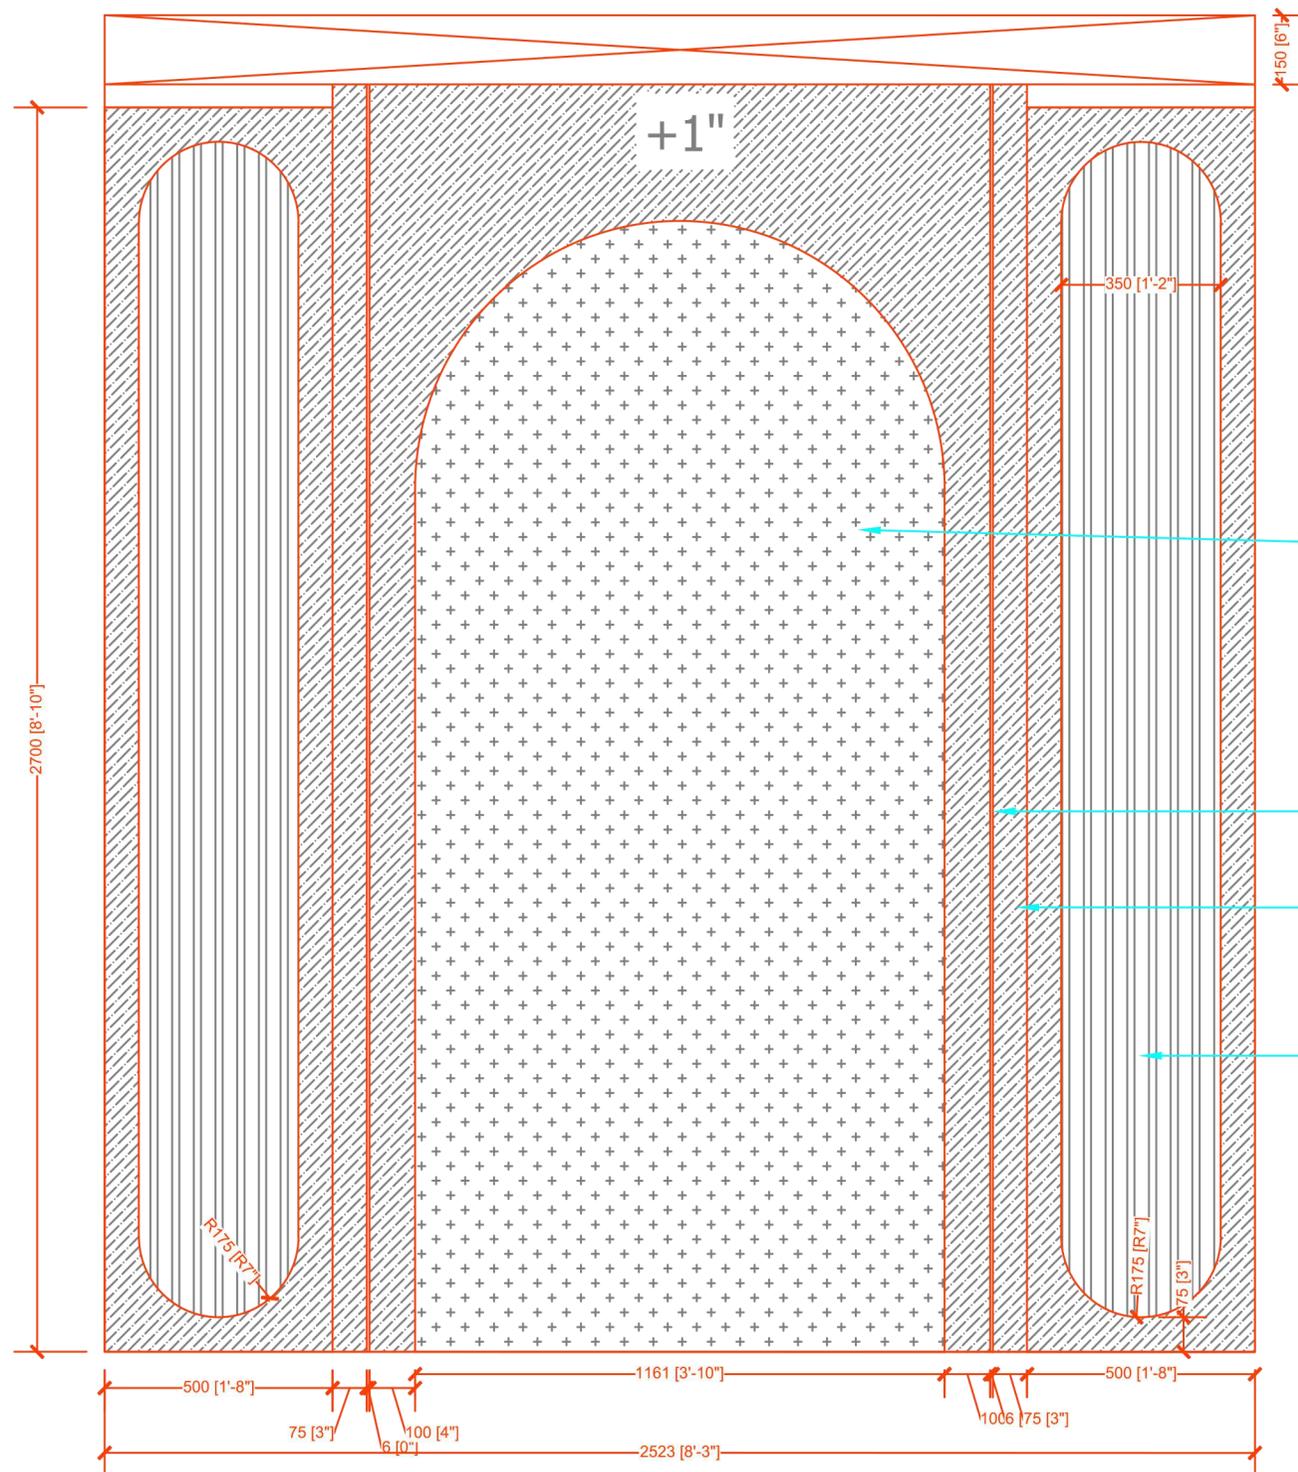

○ CBR CBR back elevation @ A



- Wall paper finish-
- 6mm groove
- Expo finish-
- Rafter finish-

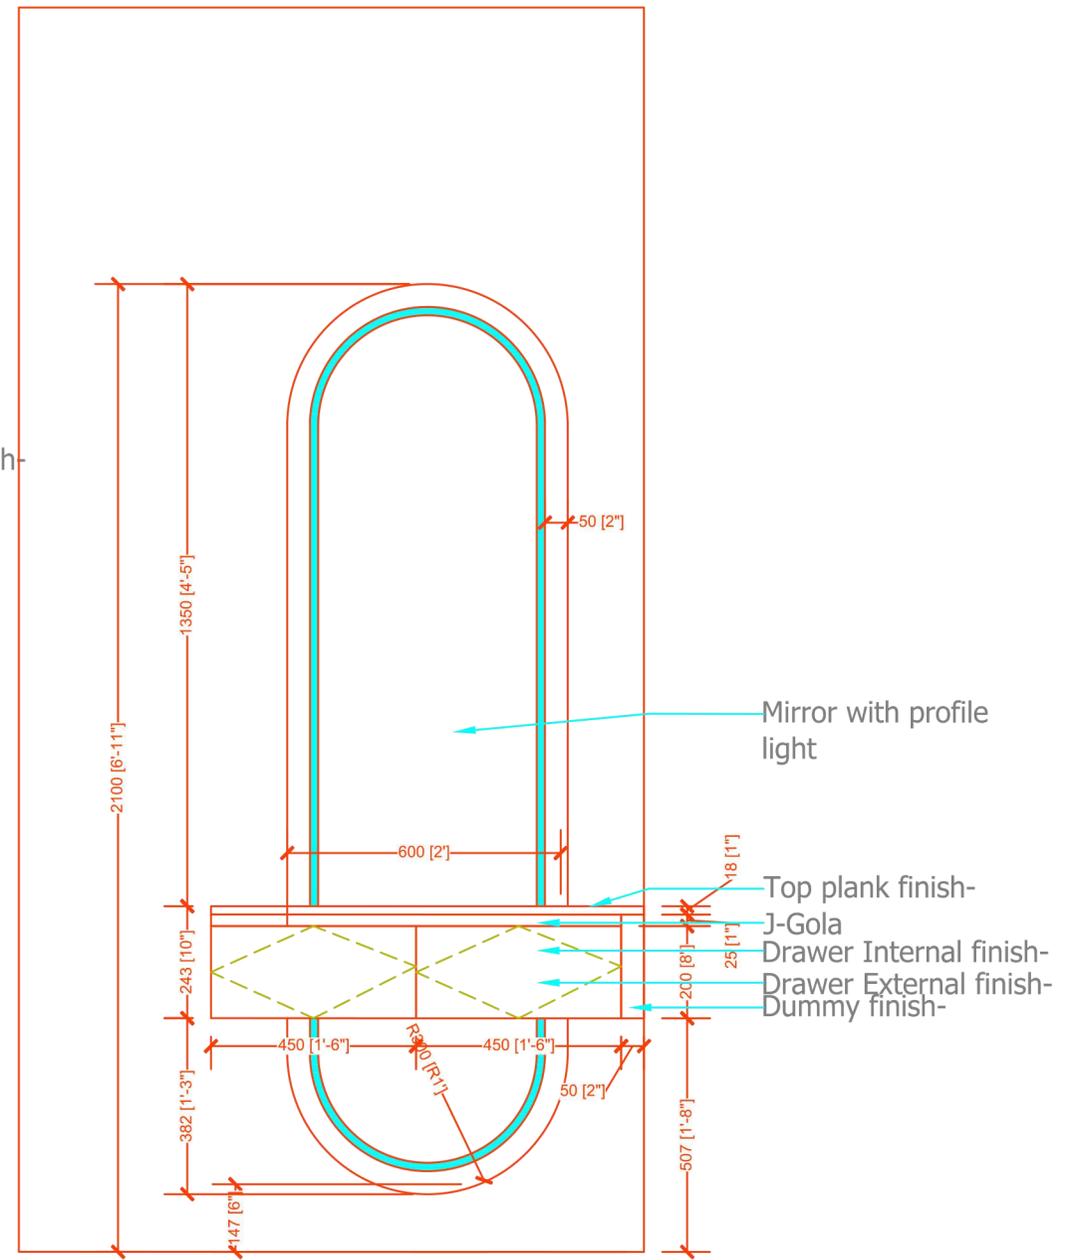

○ CBR Dressing mirror elevation @ C

- Mirror with profile light
- Top plank finish-
- J-Gola
- Drawer Internal finish-
- Drawer External finish-
- Dummy finish-



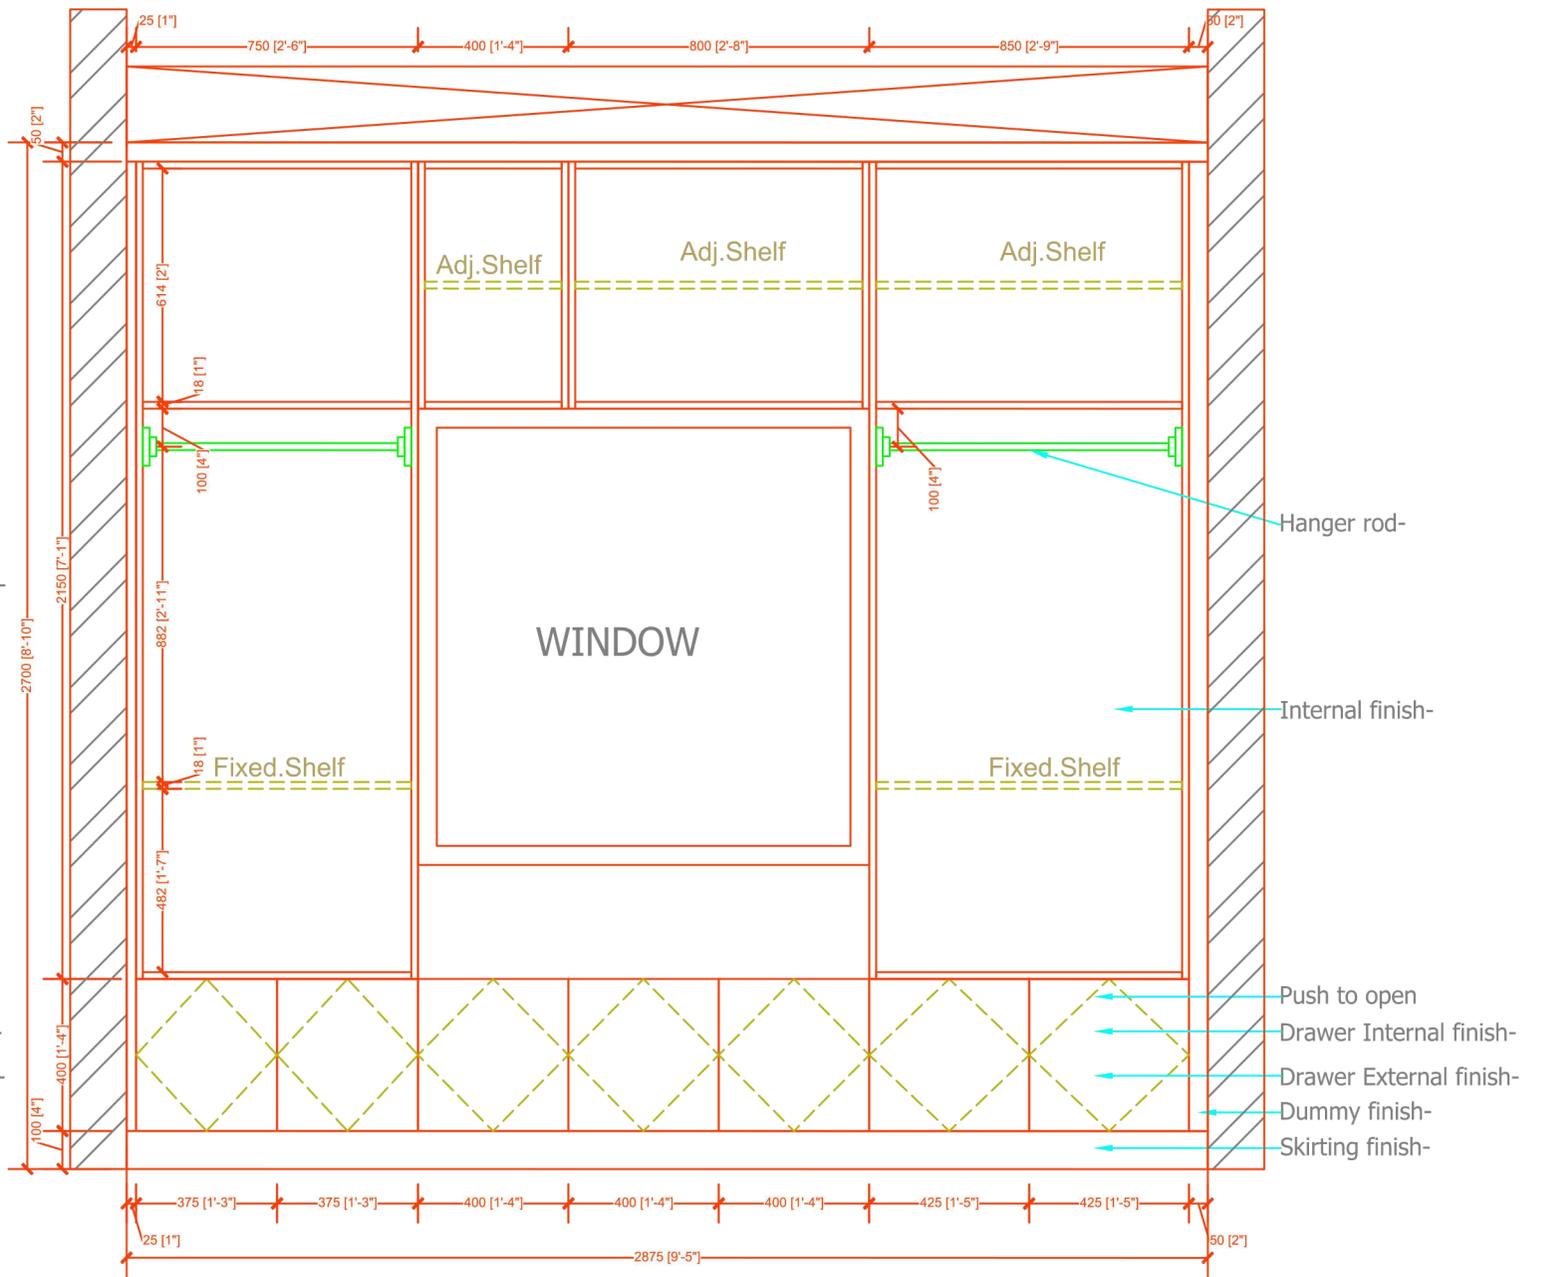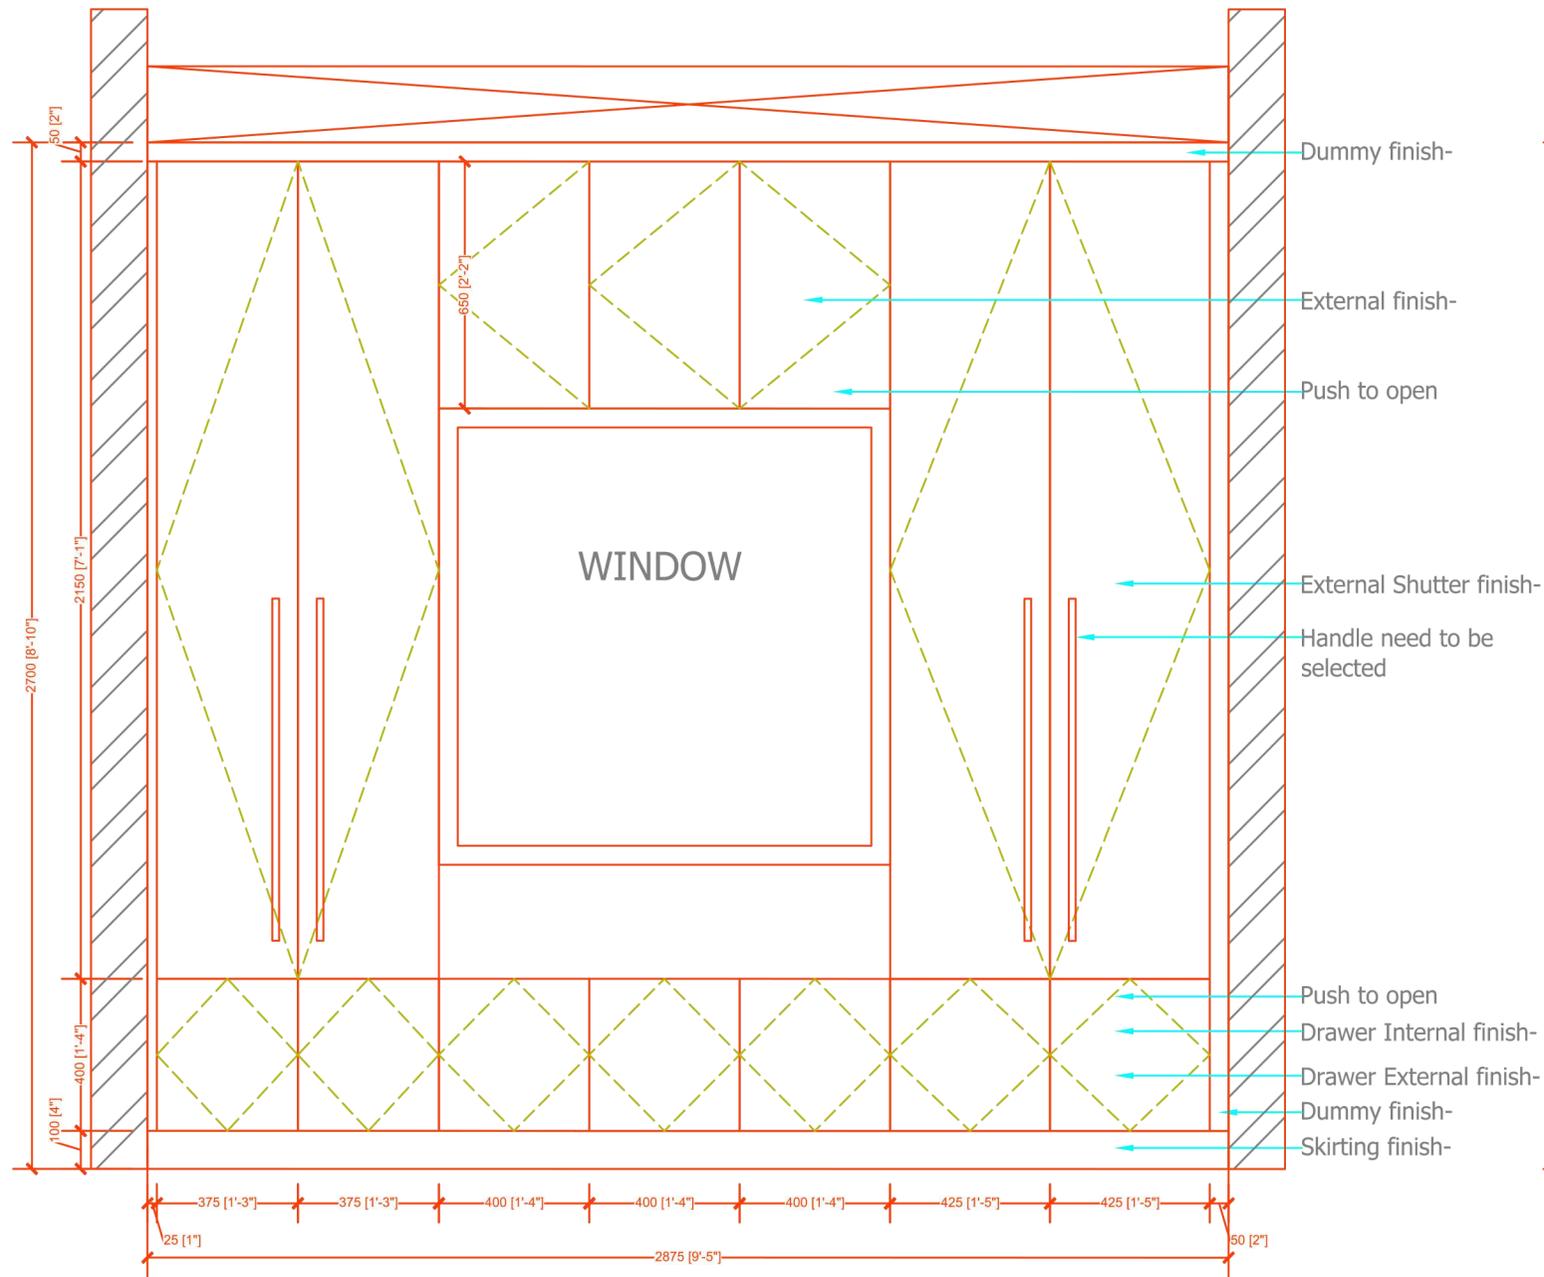

○ CBR wardrobe External elevation @ B

○ CBR wardrobe internal elevation @ B

Wardrobe

Study unit


Wardrobe


G. Bed
room




600 [2']


3700 [12'-2"]

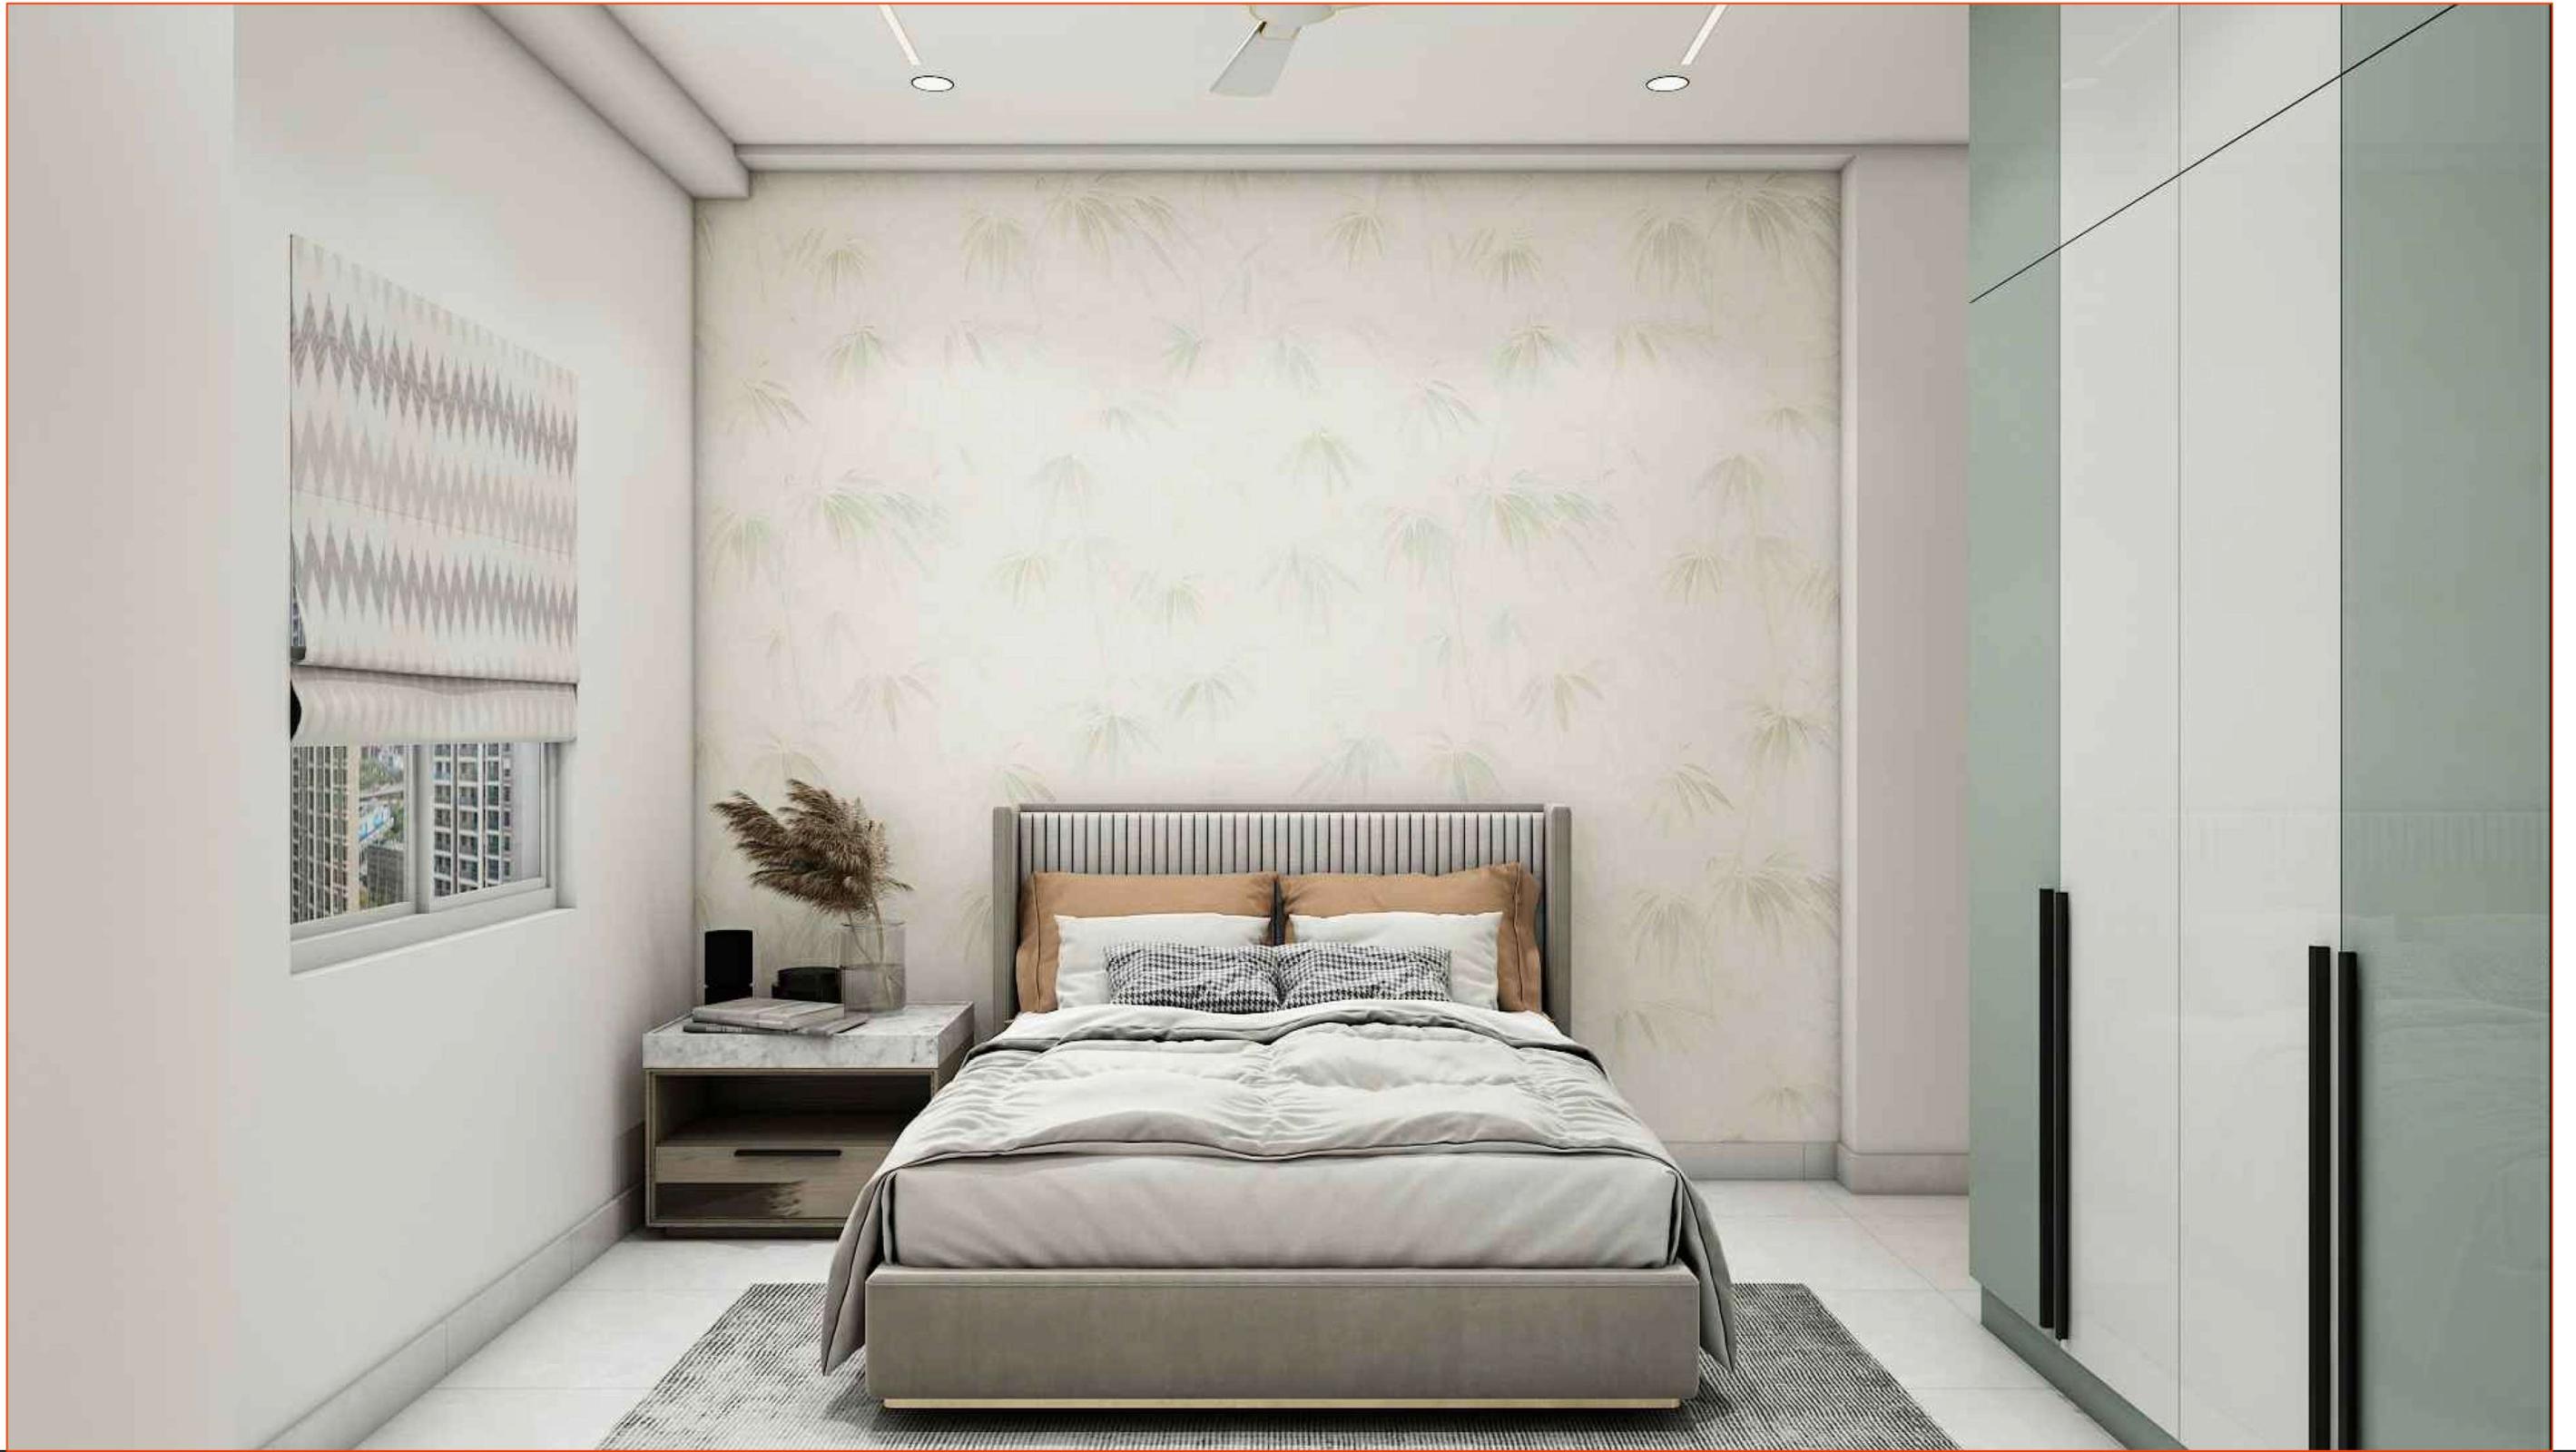

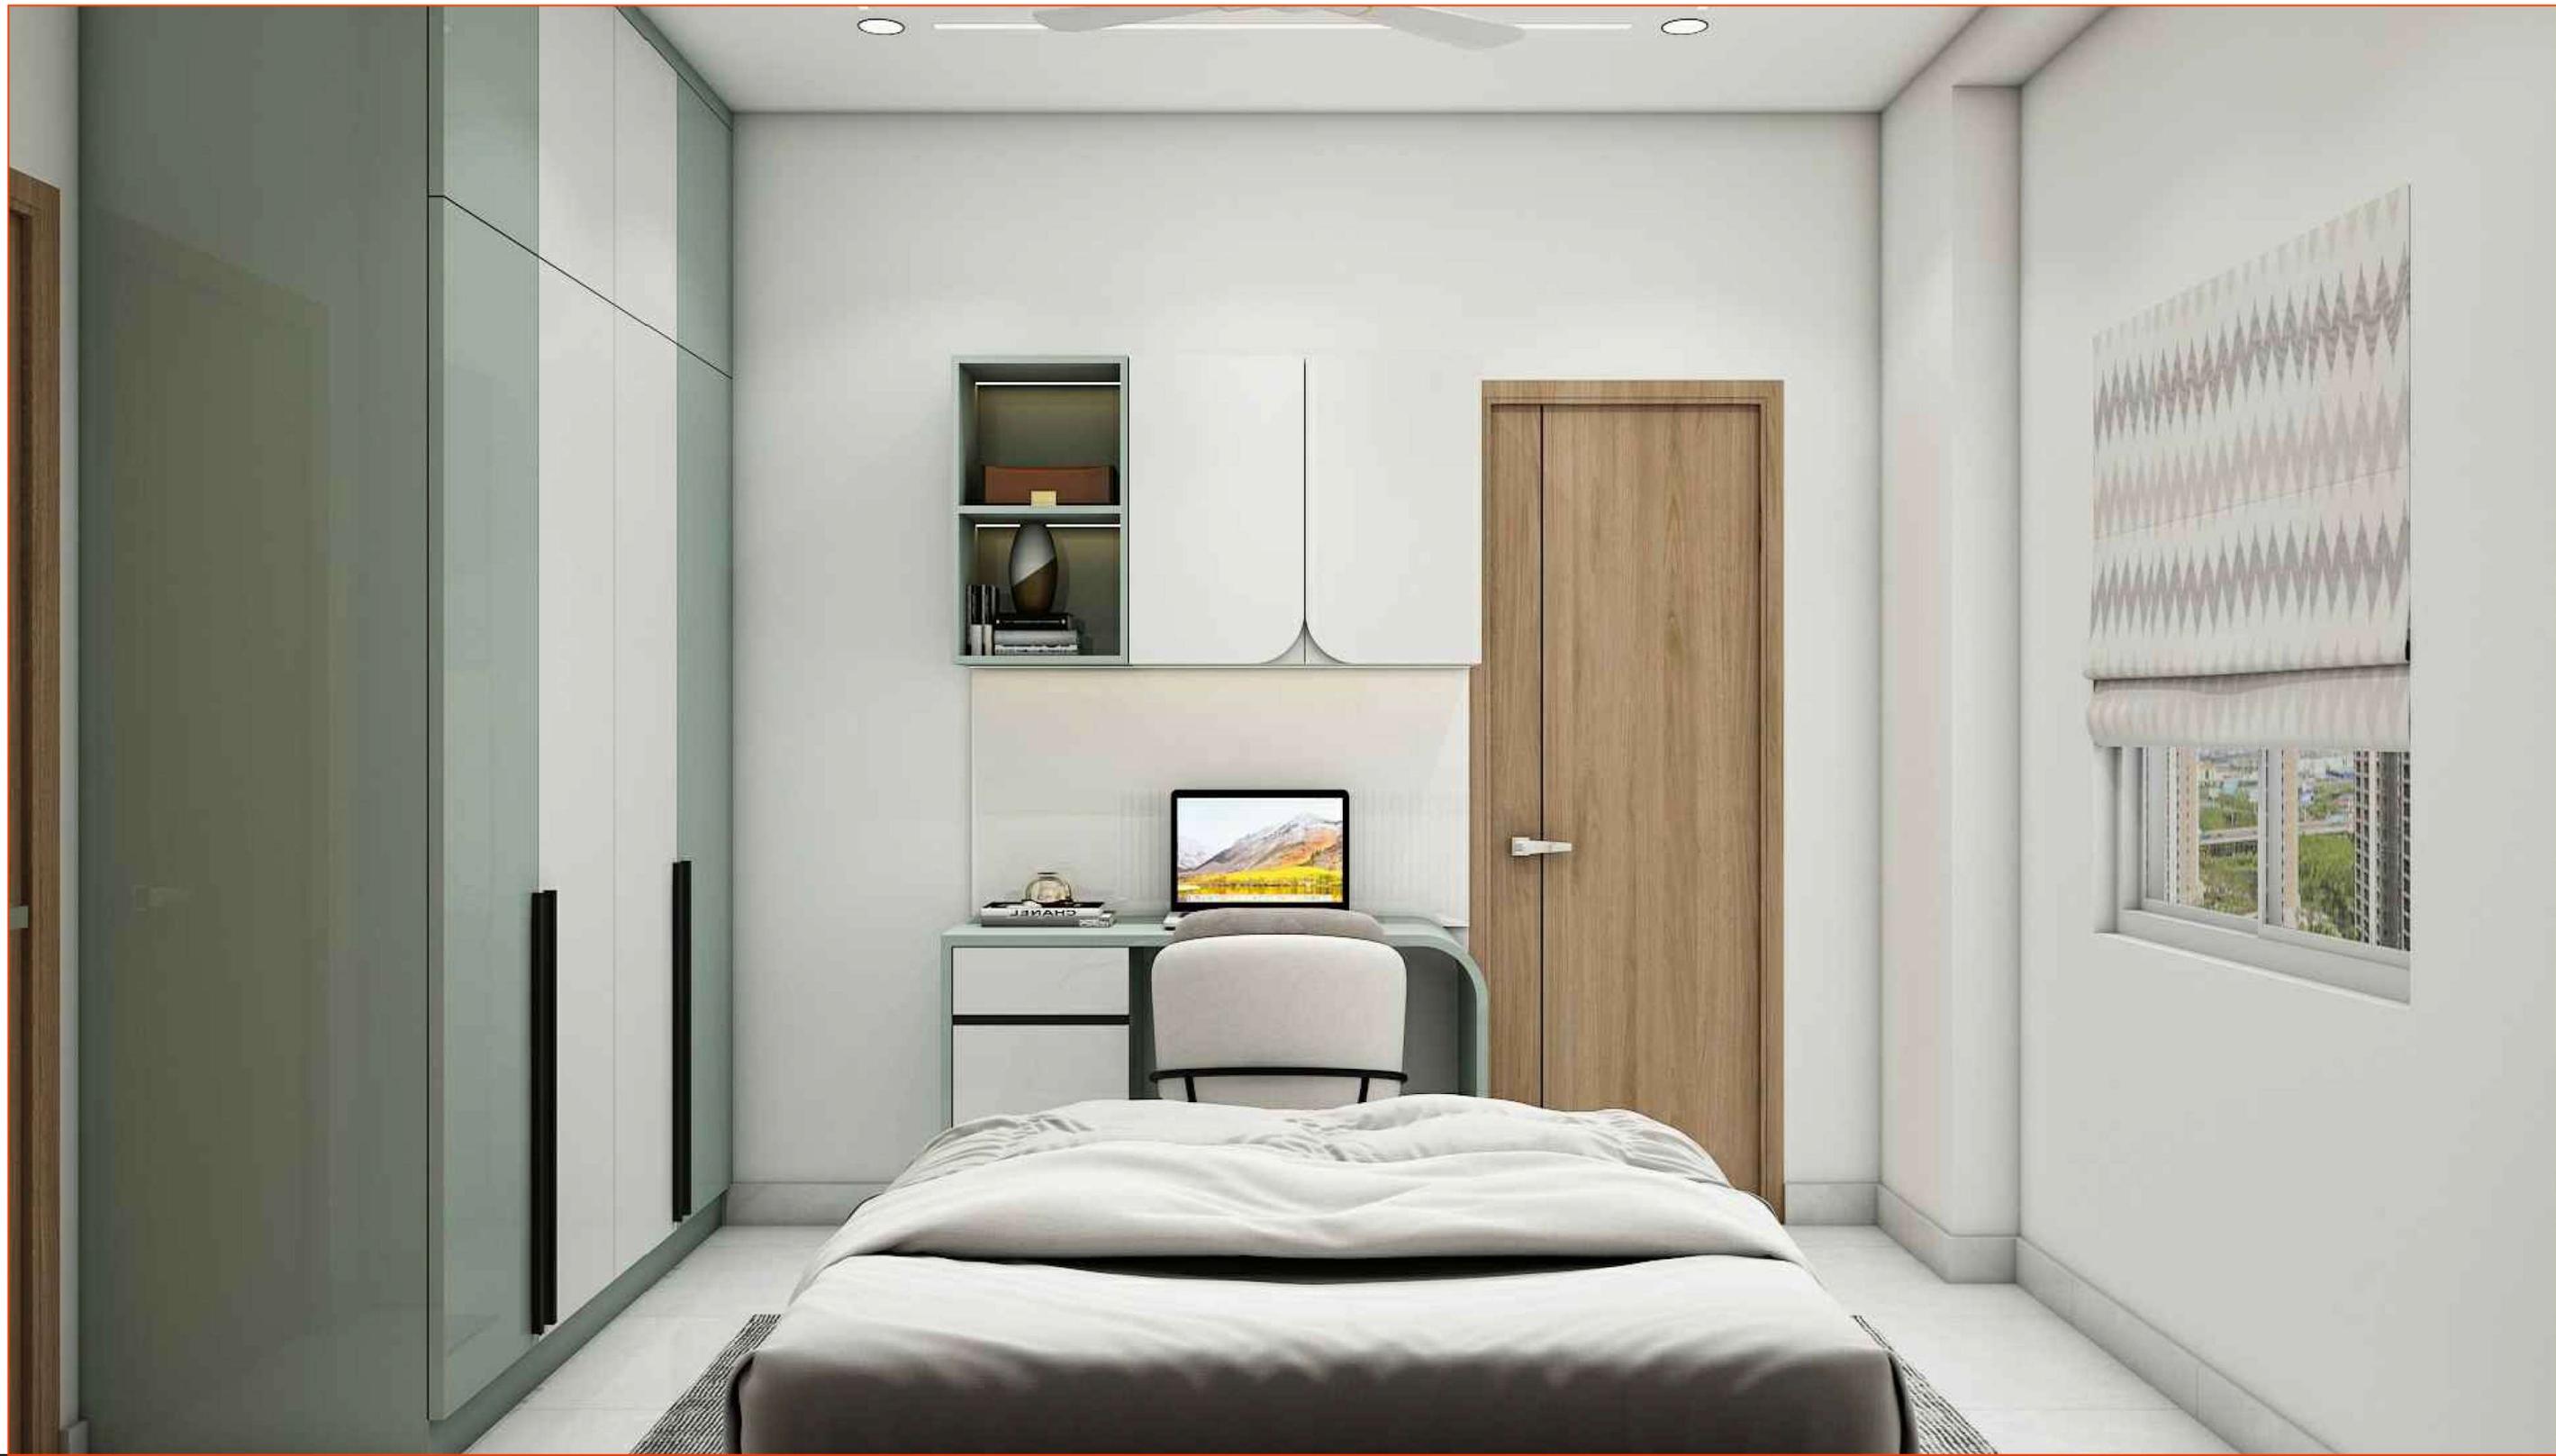

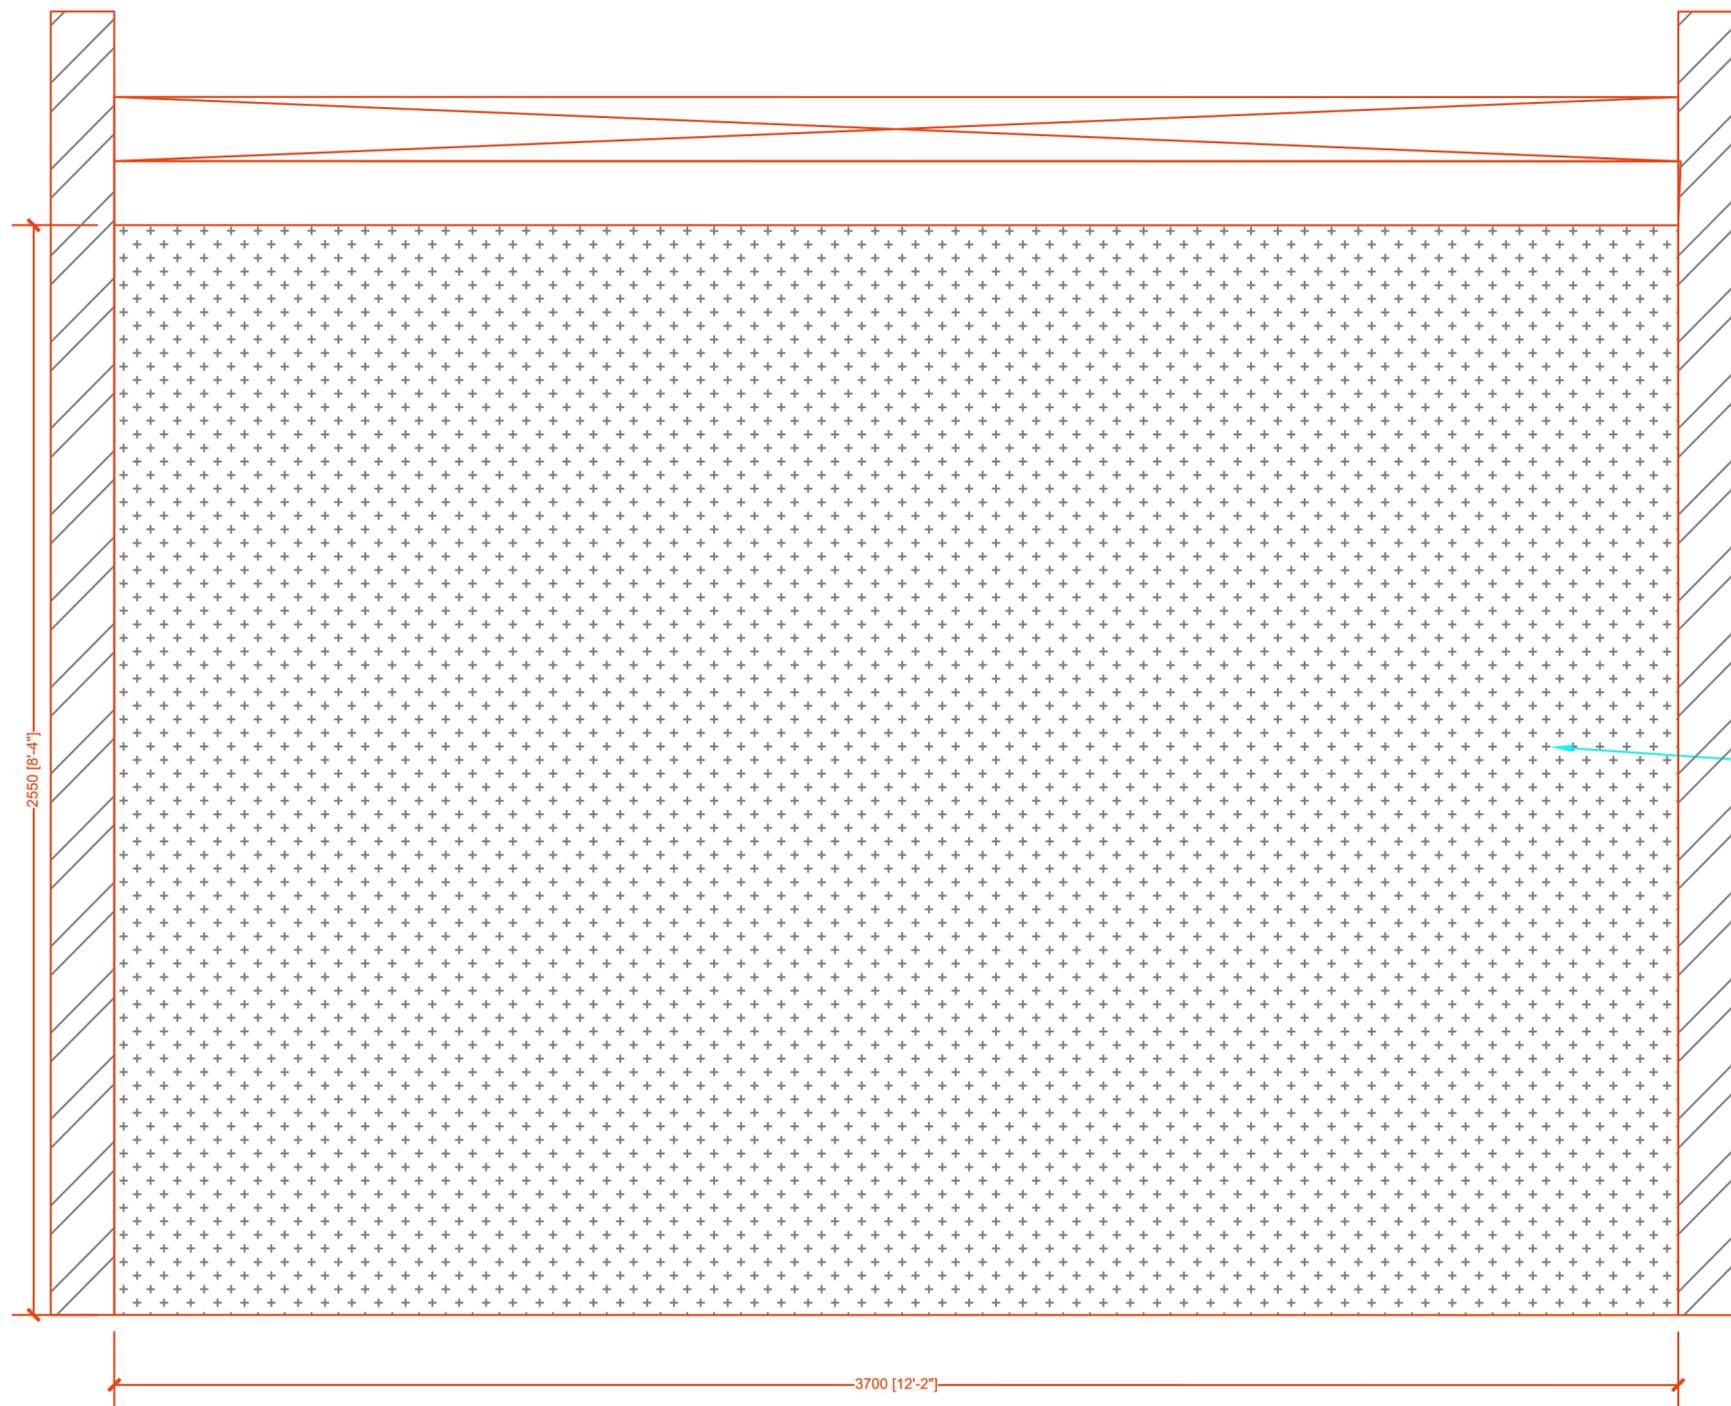



GBR CBR back elevation @ A

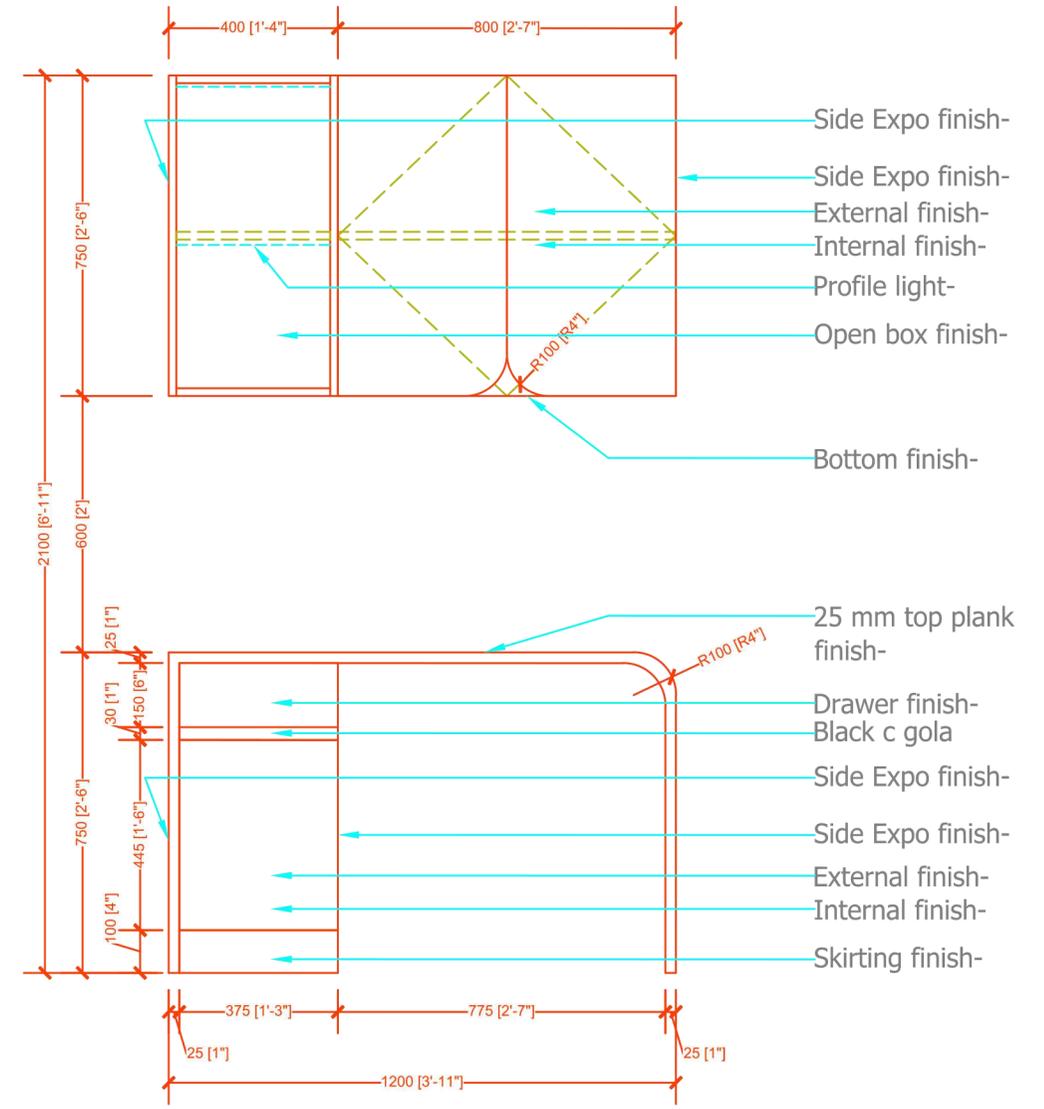

GBR Study unit elevation @ C


- Side Expo finish-
- Side Expo finish-
- External finish-
- Internal finish-
- Profile light-
- Open box finish-
- Bottom finish-
- 25 mm top plank finish-
- Drawer finish-
- Black c gola
- Side Expo finish-
- Side Expo finish-
- External finish-
- Internal finish-
- Skirting finish-

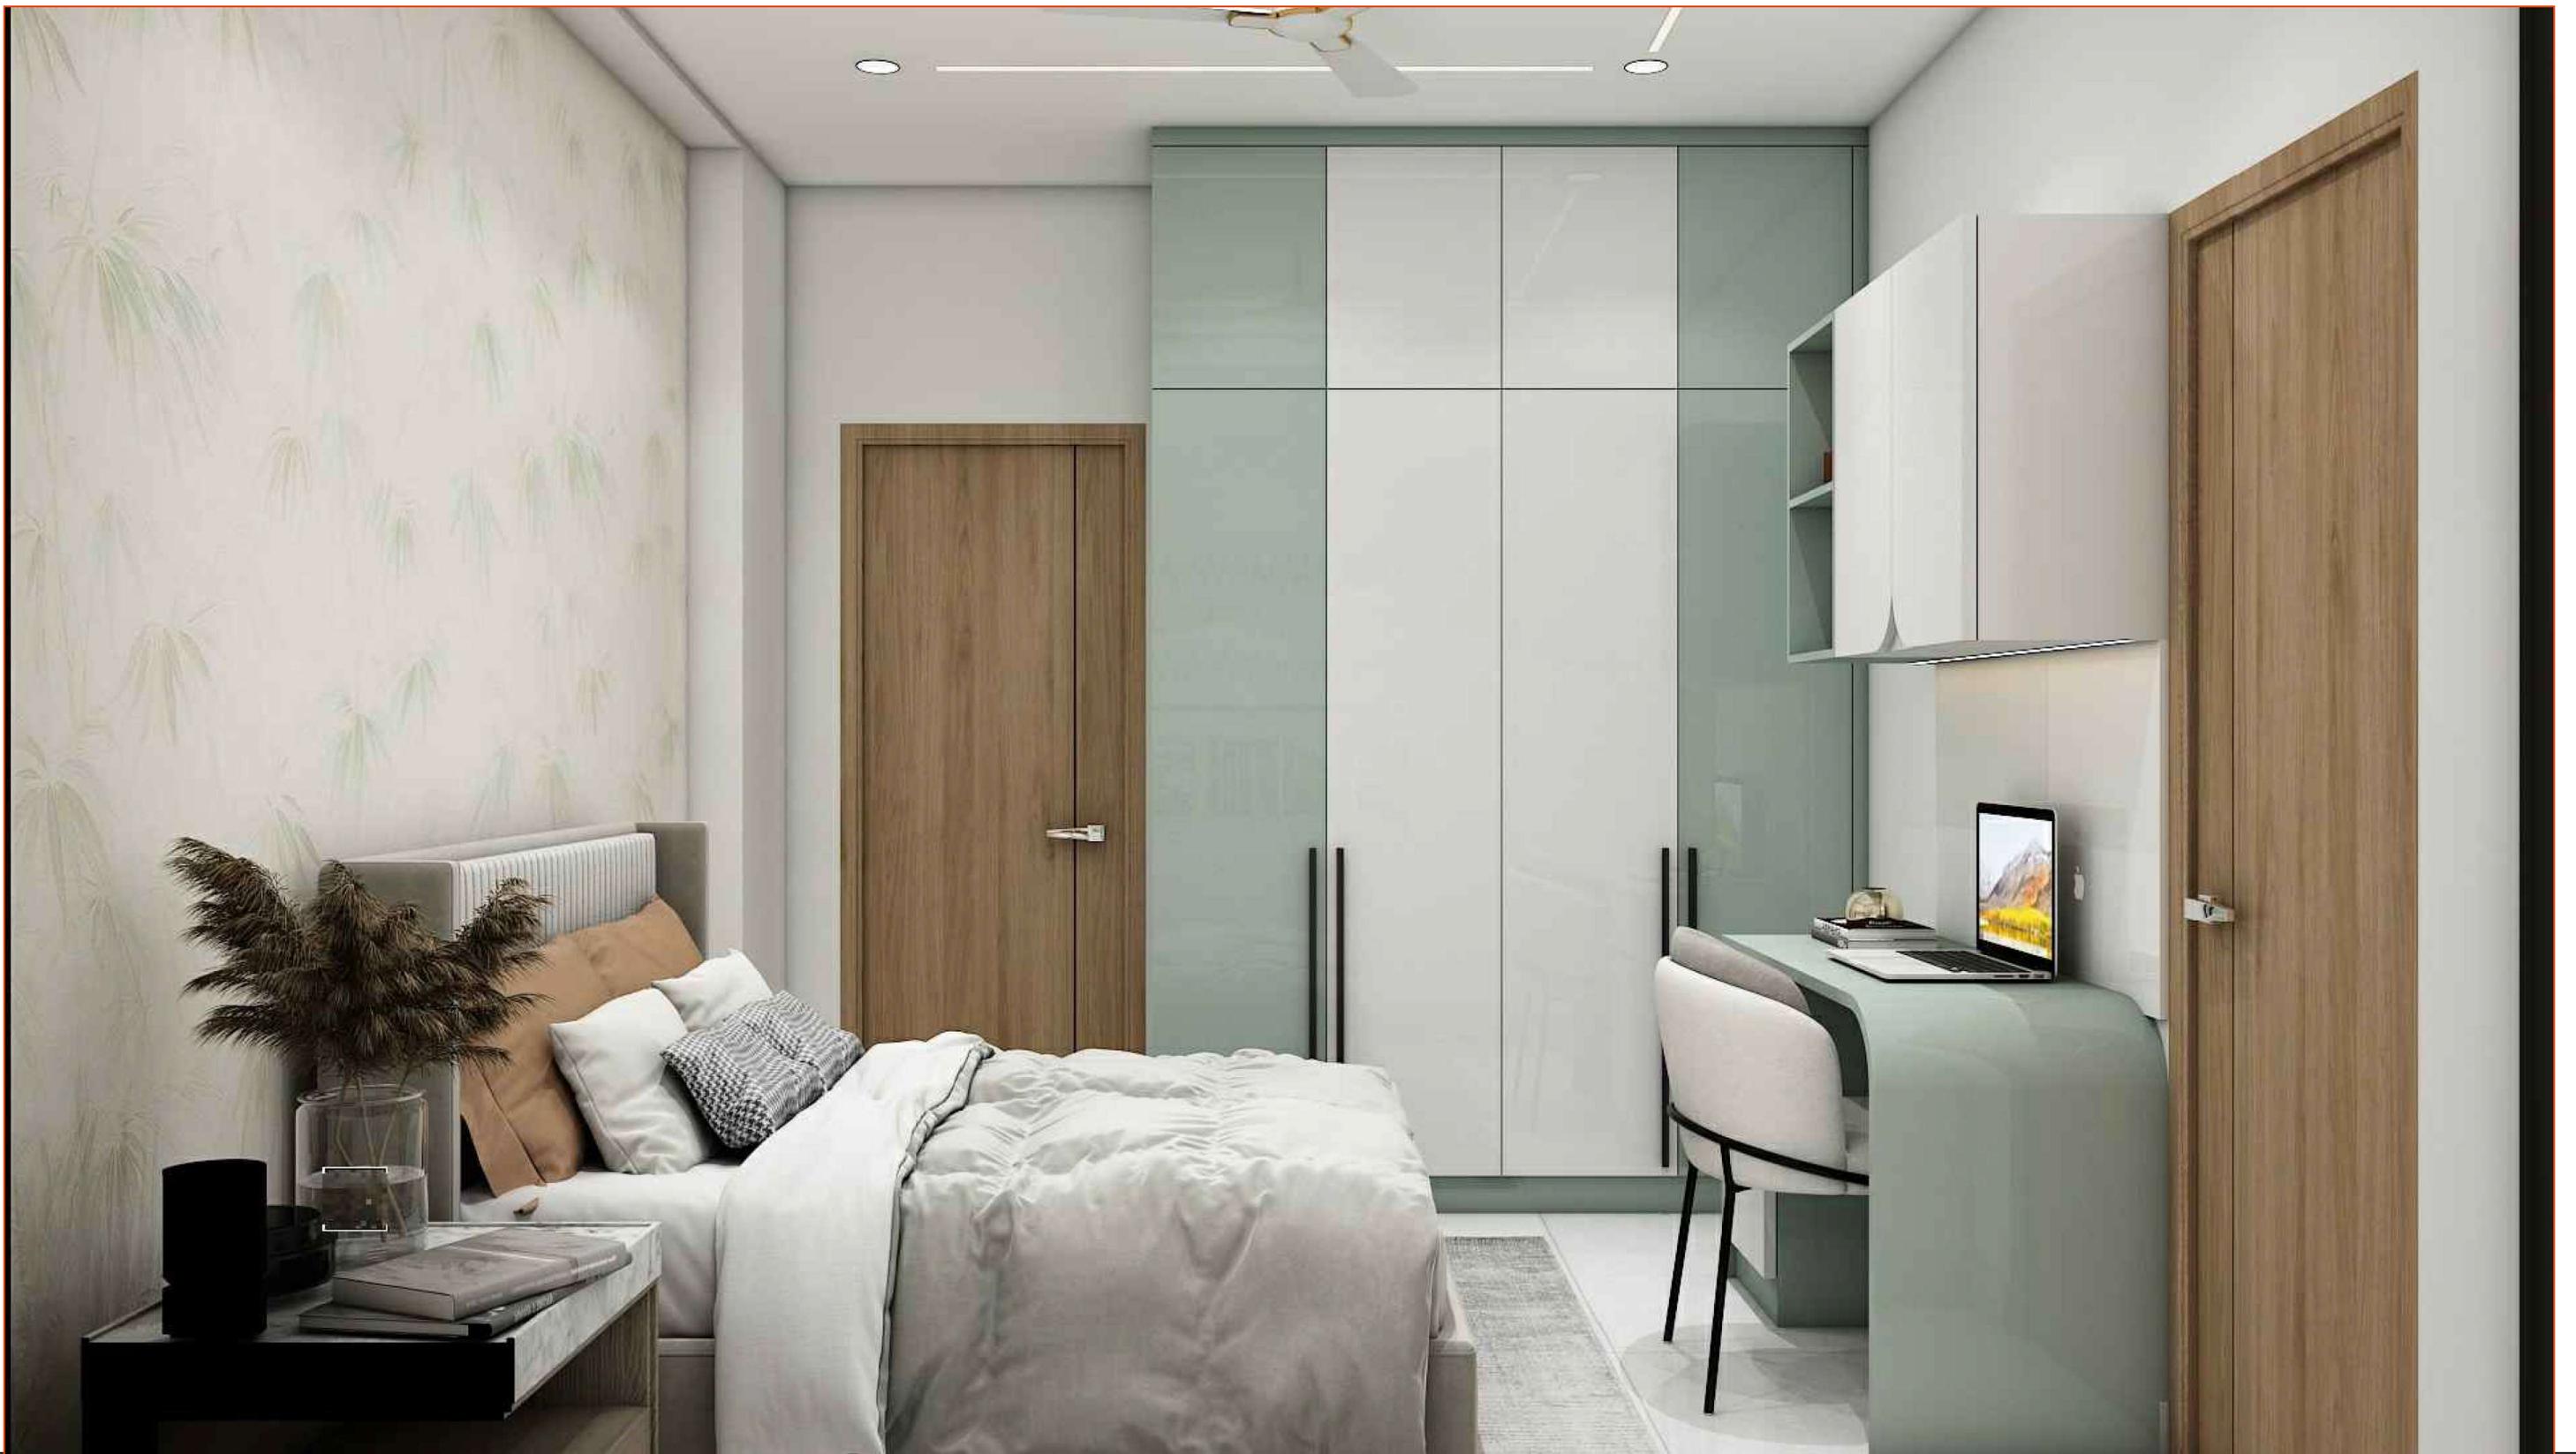


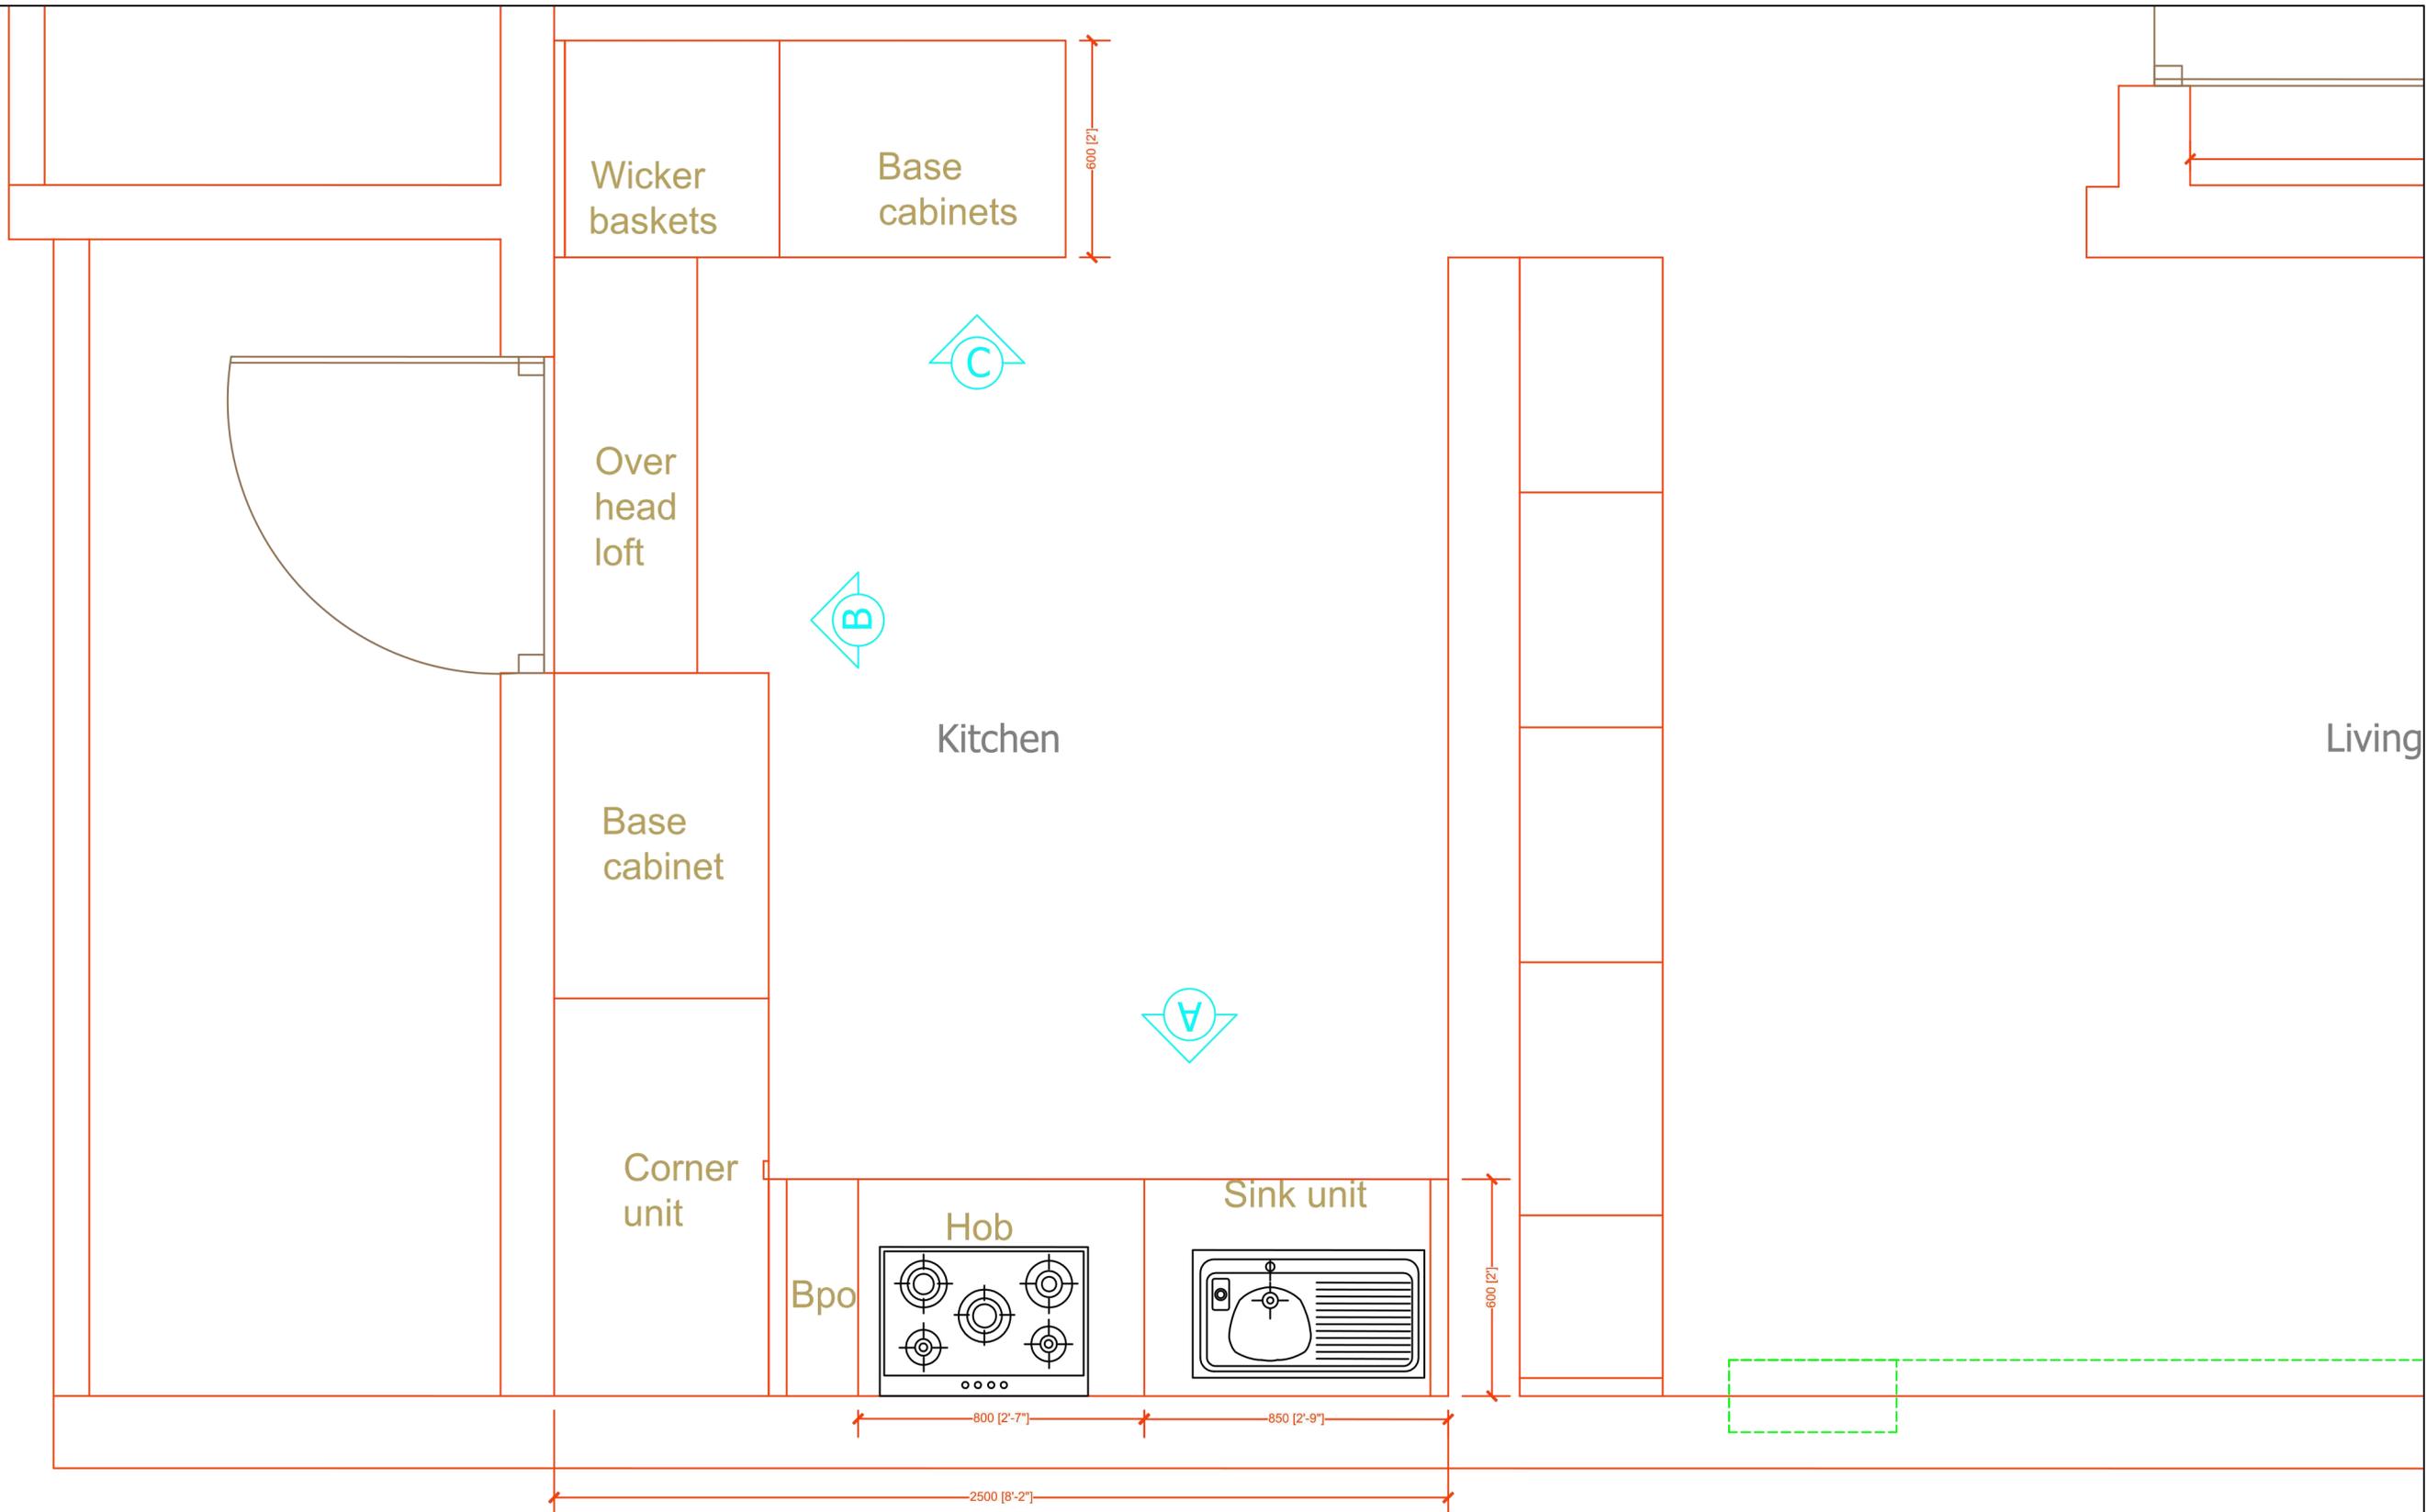






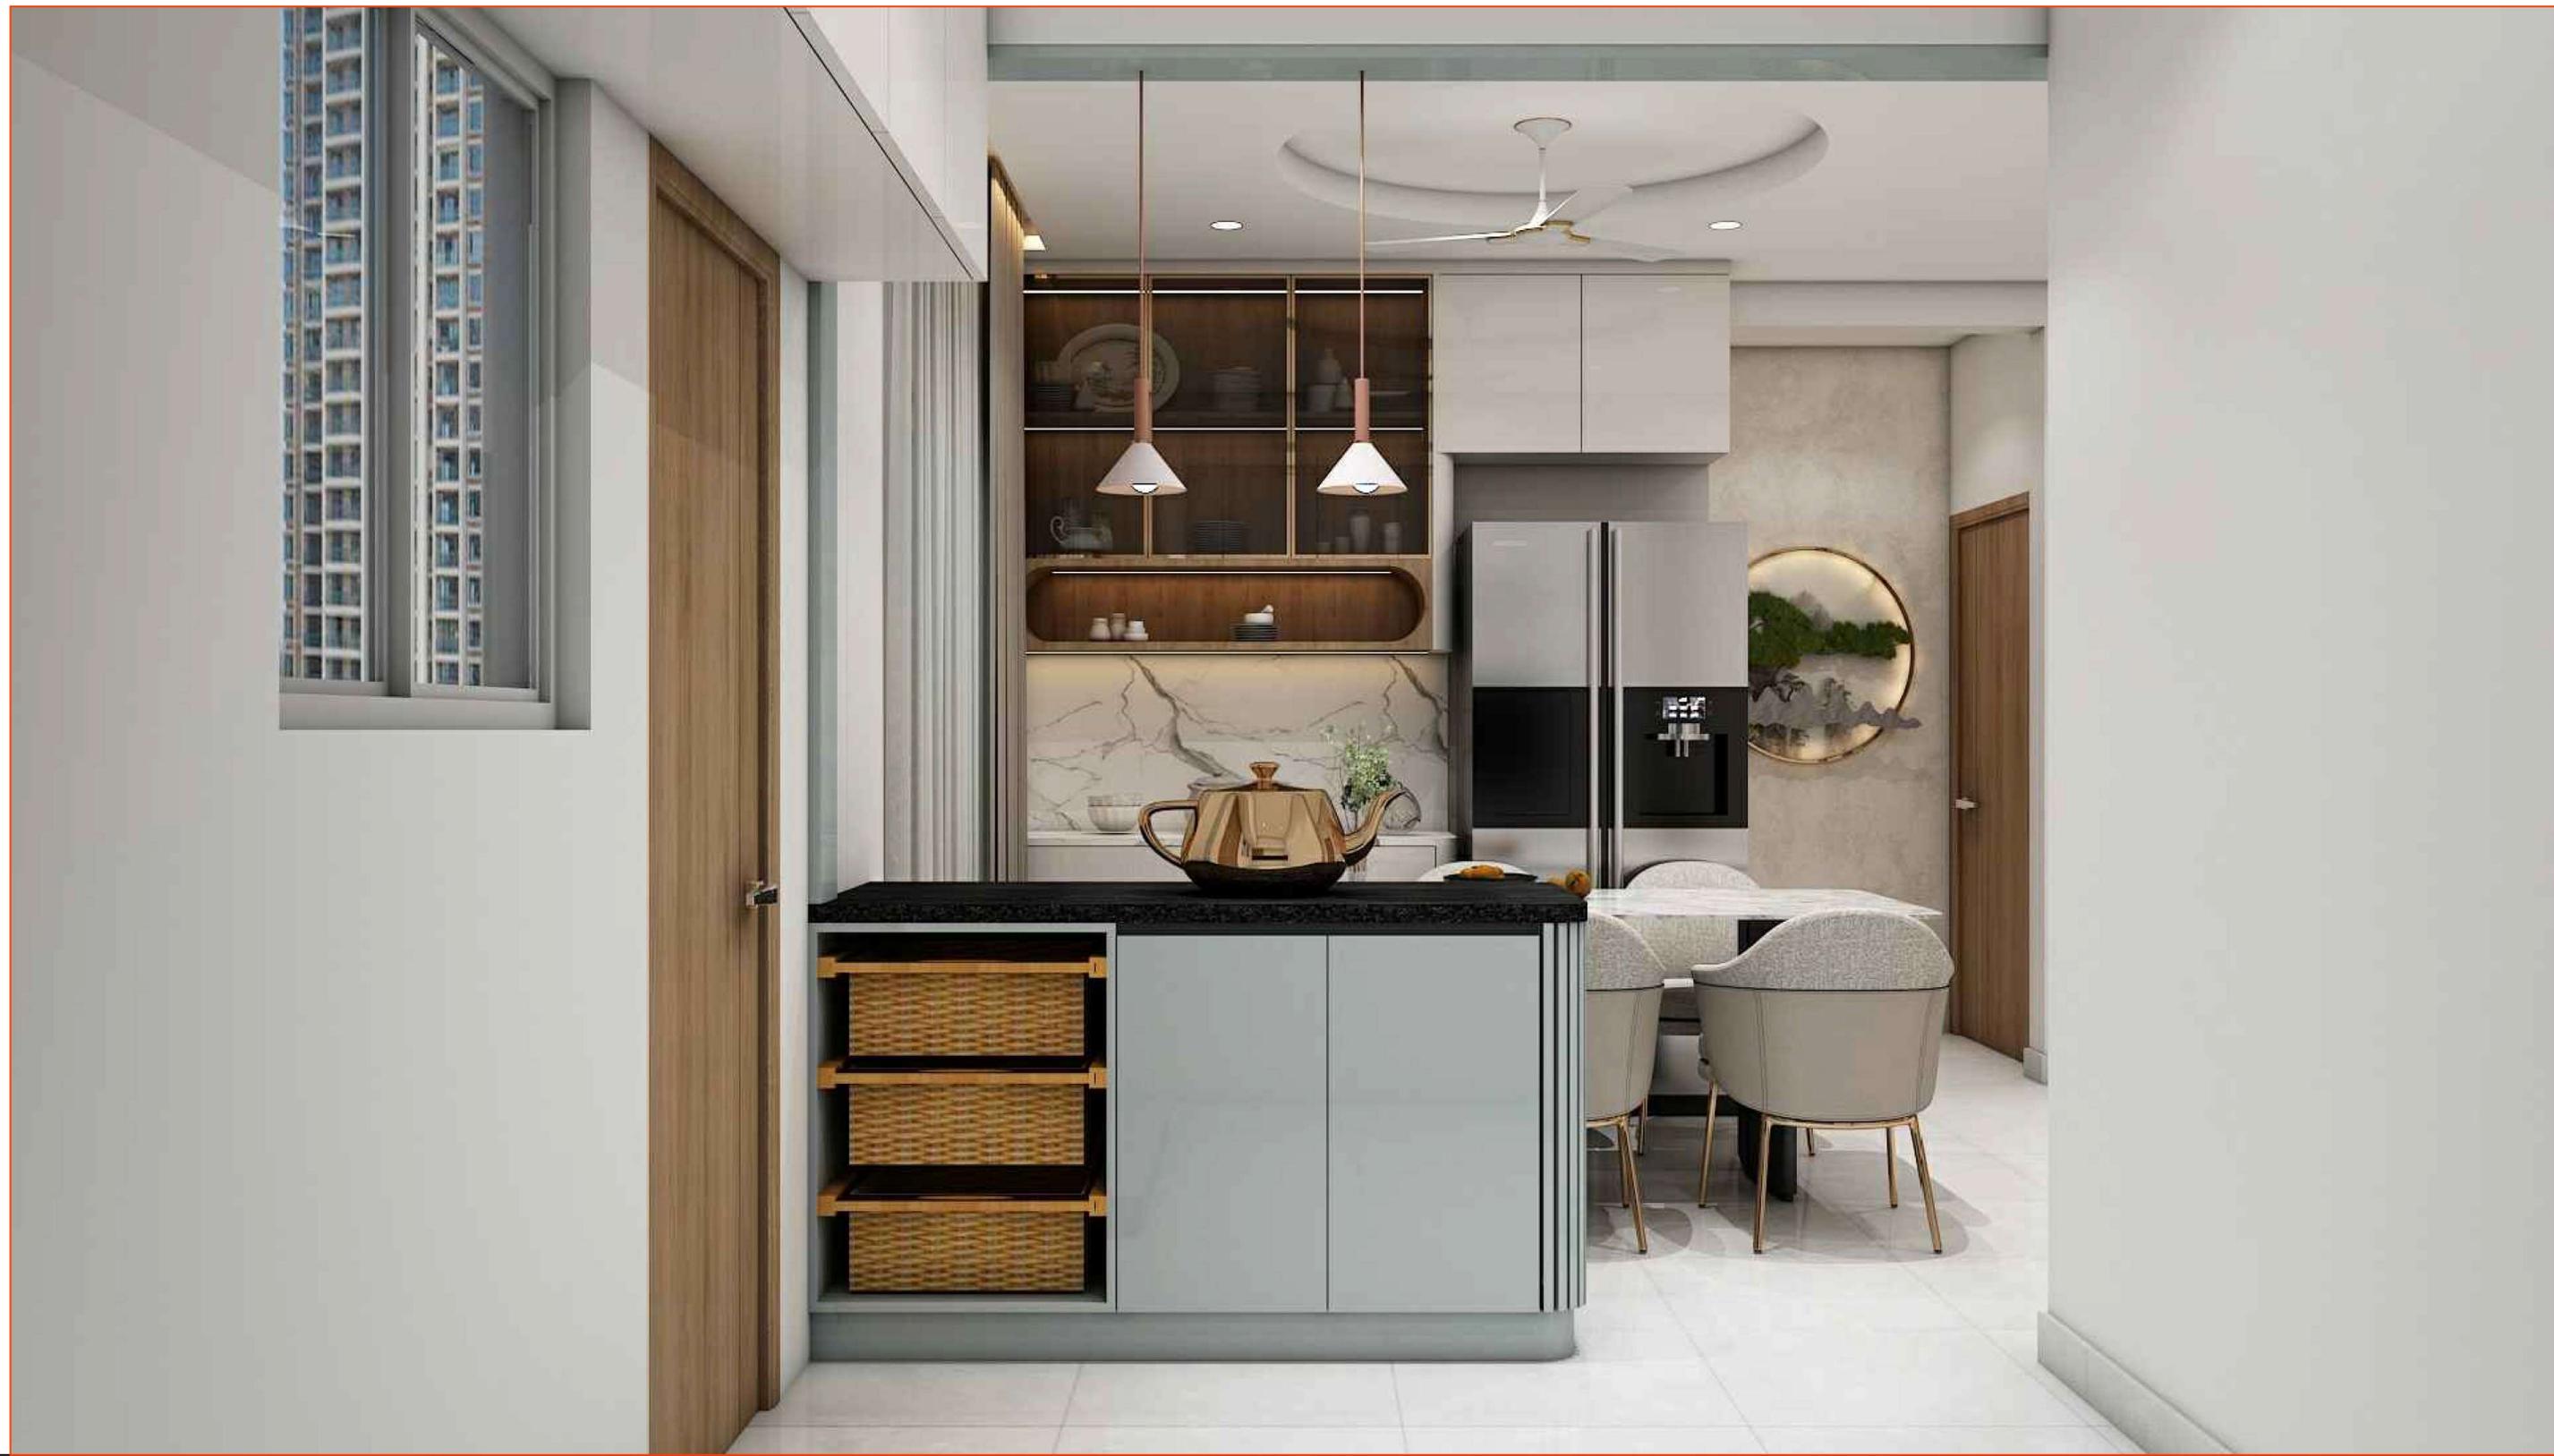


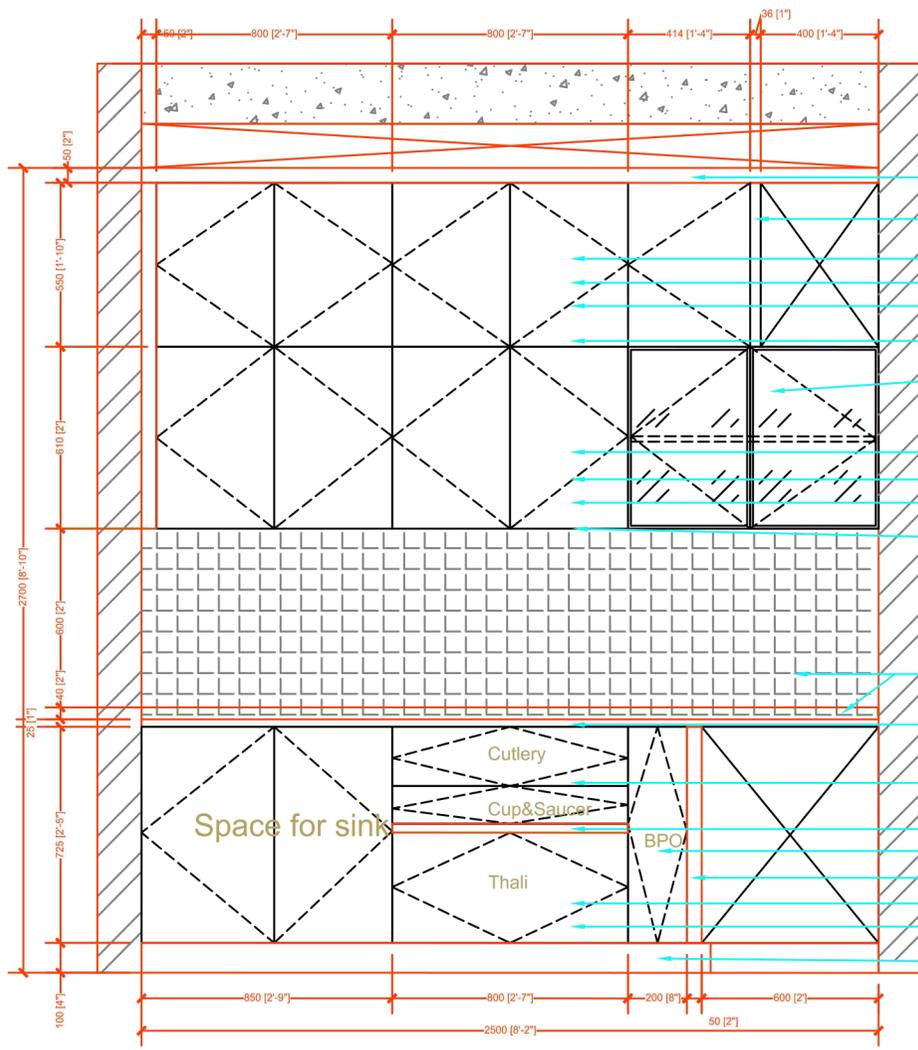

- Dummy finish-
- Dummy finish-
- Over loft depth 400 mm
- External finish-
- Internal finish-
- push to open
- Black profile shutters & Grey tinted glass with i handle
- Mid loft depth 400 mm
- External finish-
- Internal finish-
- Wall gola
- Counter top & Back splash
- Black c gola
- External finish-
- Black c gola
- Bpo-
- Dummy finish-
- External finish-
- Internal finish-
- Skirting finish-

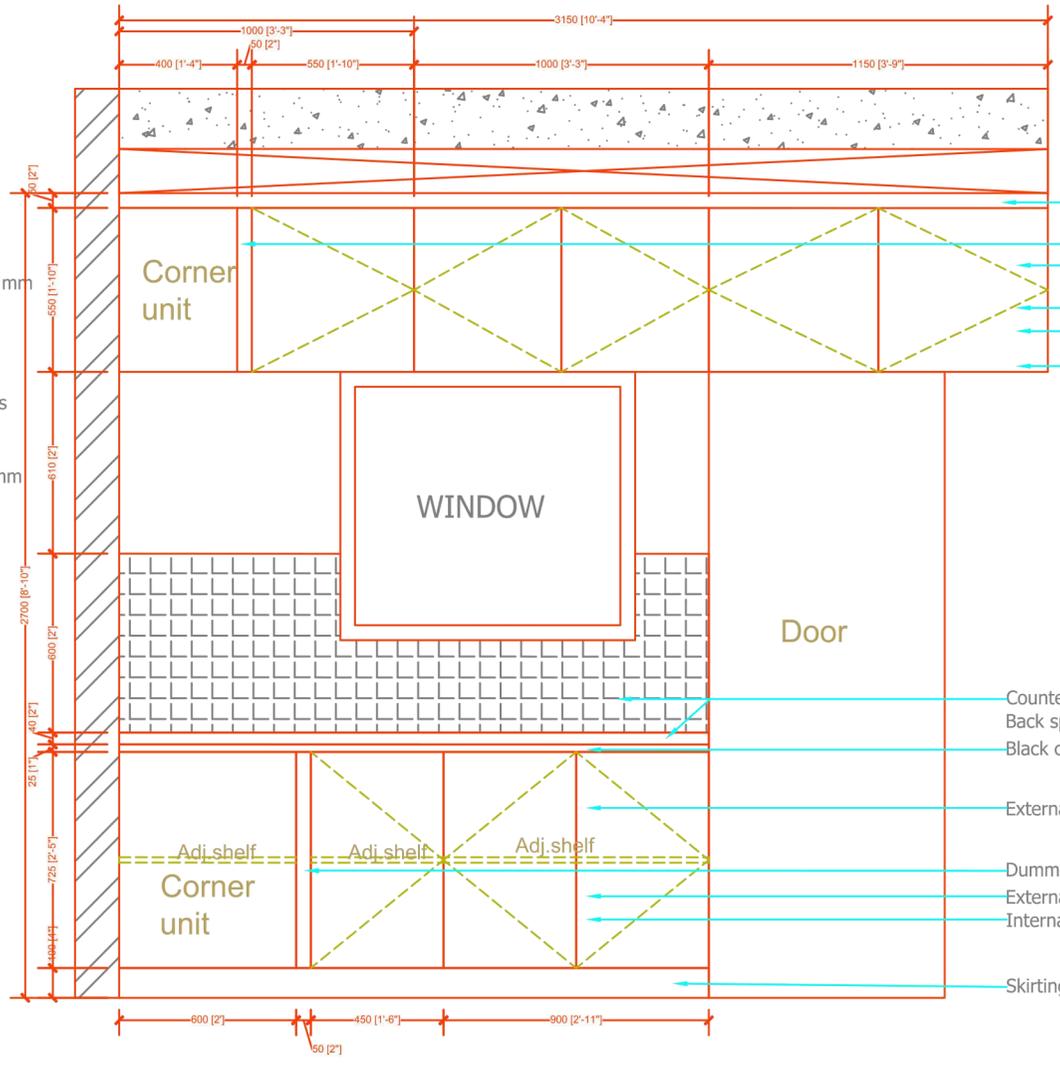

- Dummy finish-
- Dummy finish-
- Over loft depth 400 mm
- External finish-
- Internal finish-
- push to open
- Counter top & Back splash
- Black c gola
- External finish-
- Dummy finish-
- External finish-
- Internal finish-
- Skirting finish-

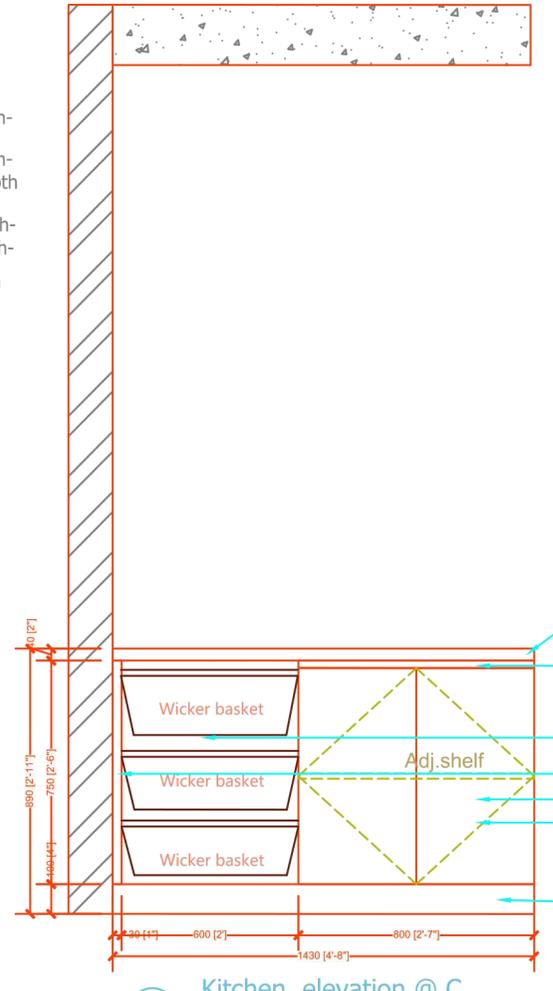


- Counter top
- Black c gola
- Wicker baskets
- Dummy finish-
- External finish-
- Internal finish-
- Skirting finish-

Kitchen elevation @ A

Kitchen elevation @ B

Kitchen elevation @ C

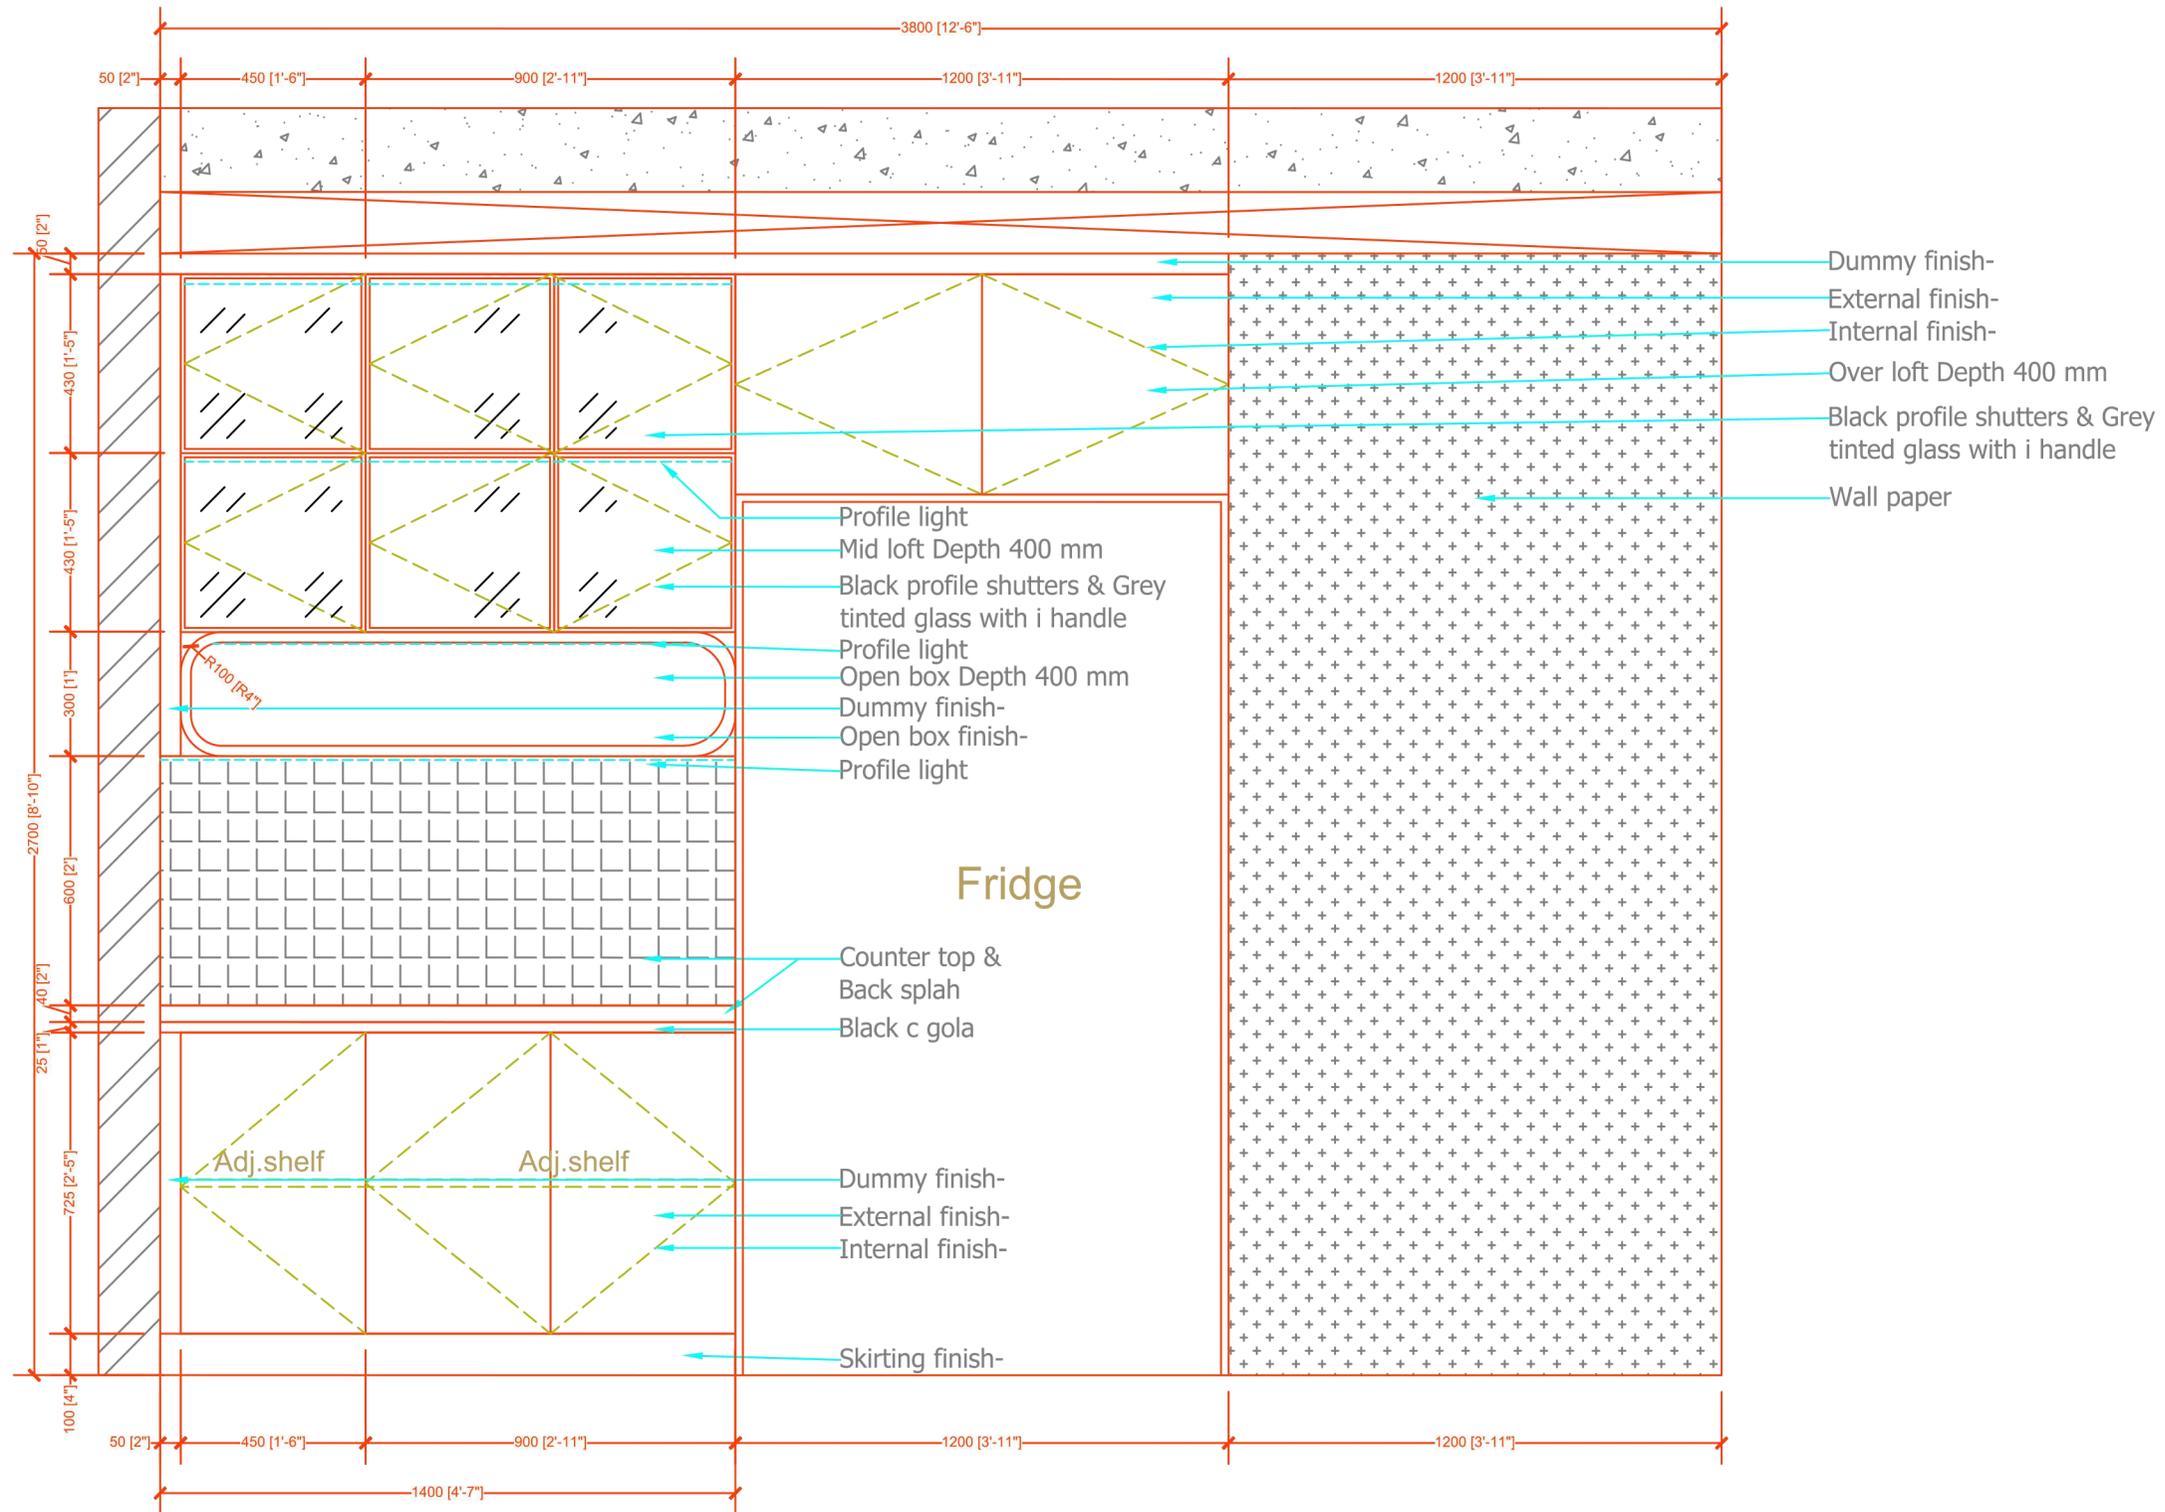

Fridge

Crockery elevation